

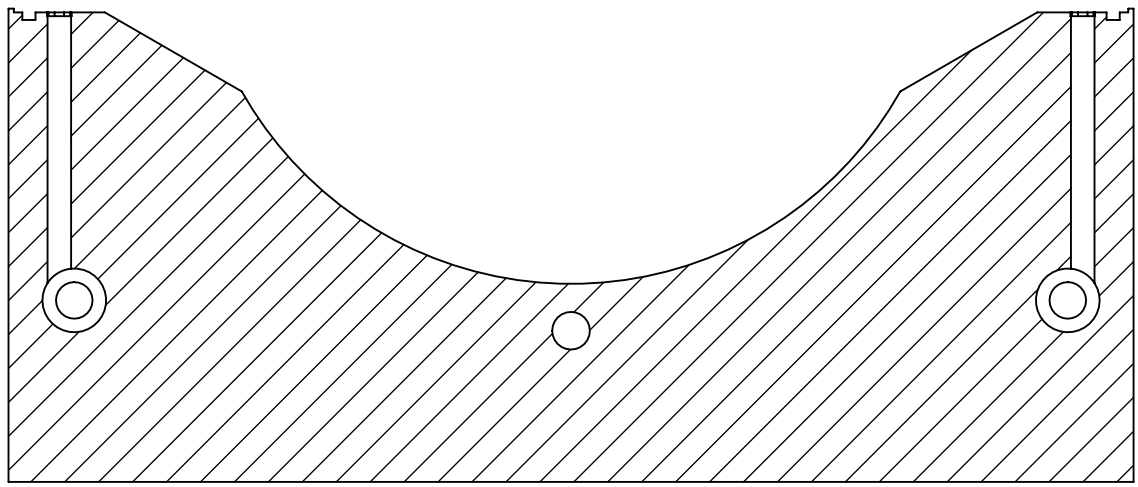
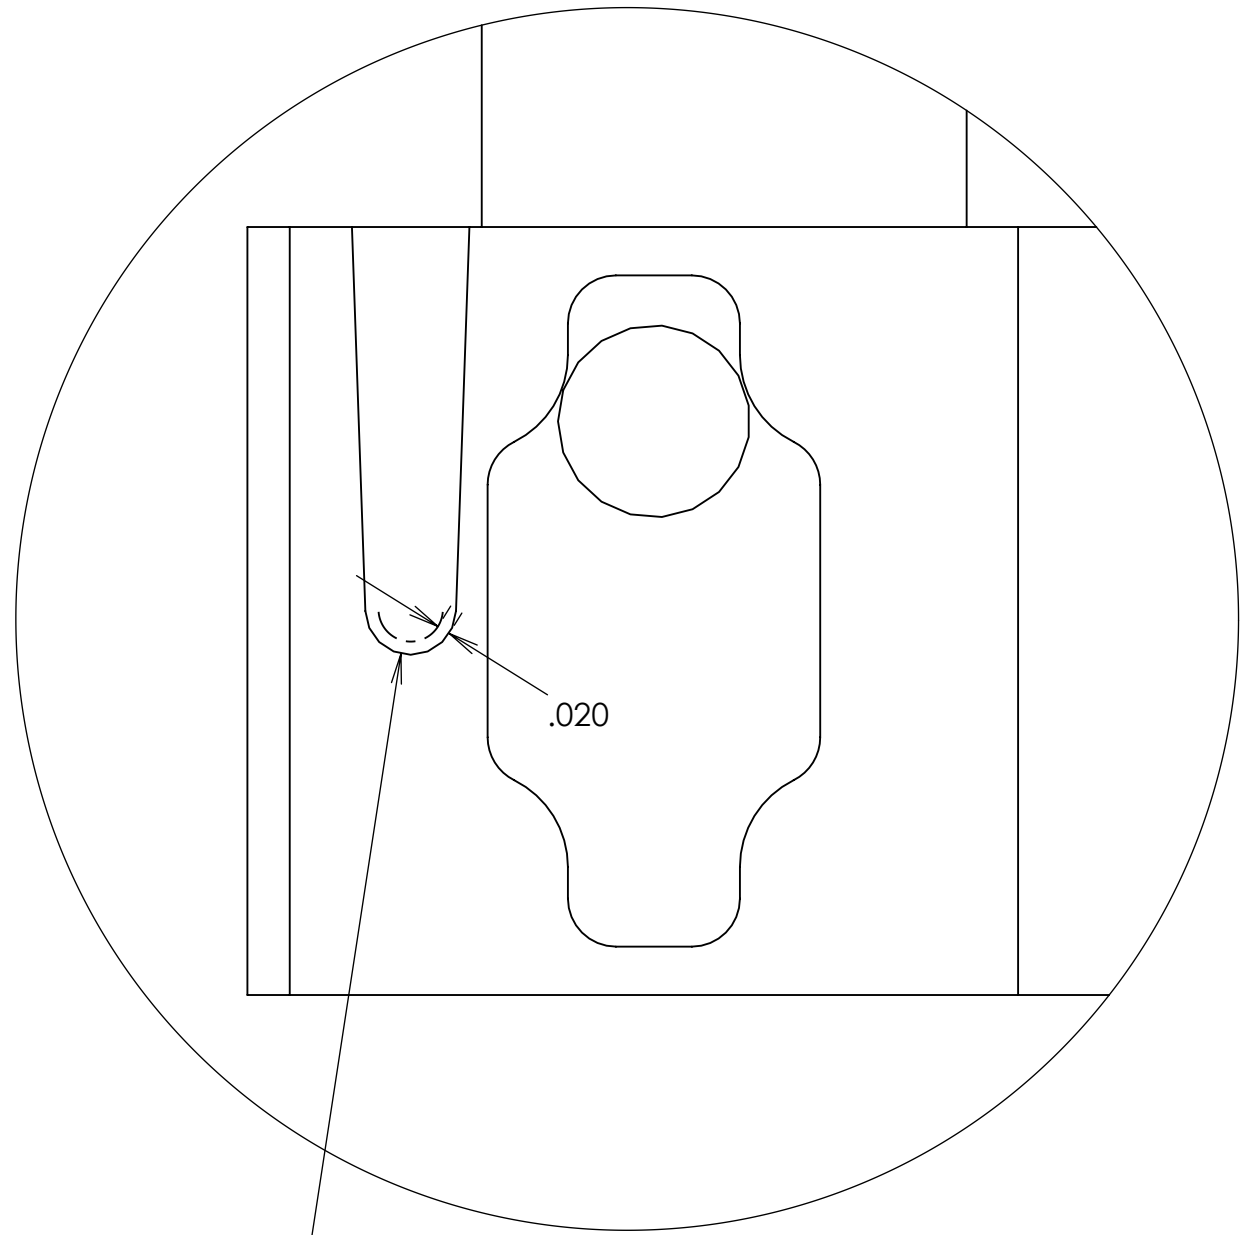
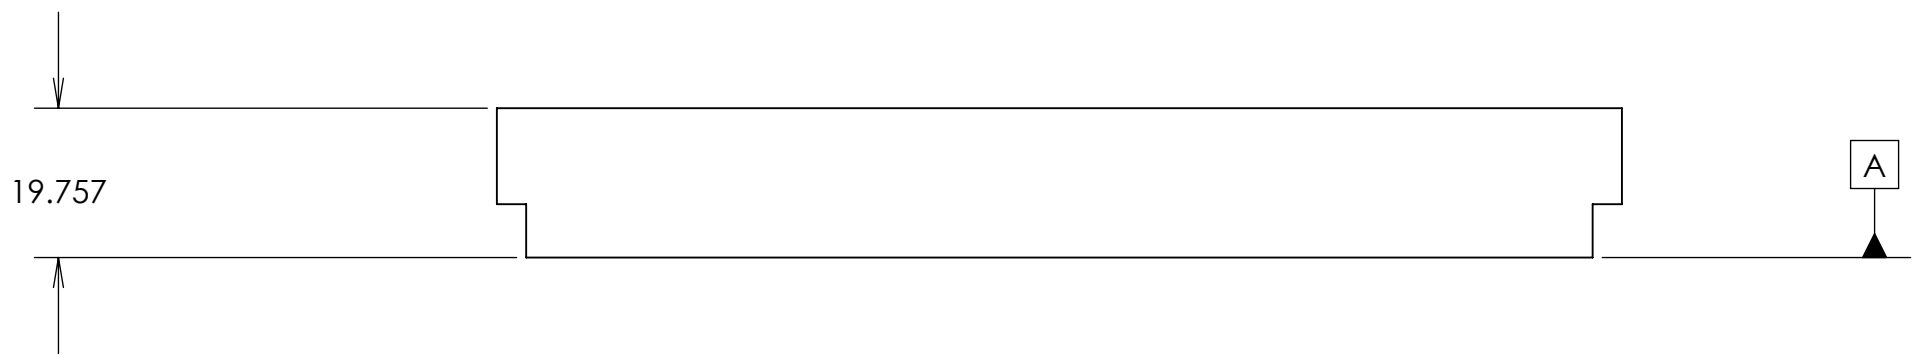
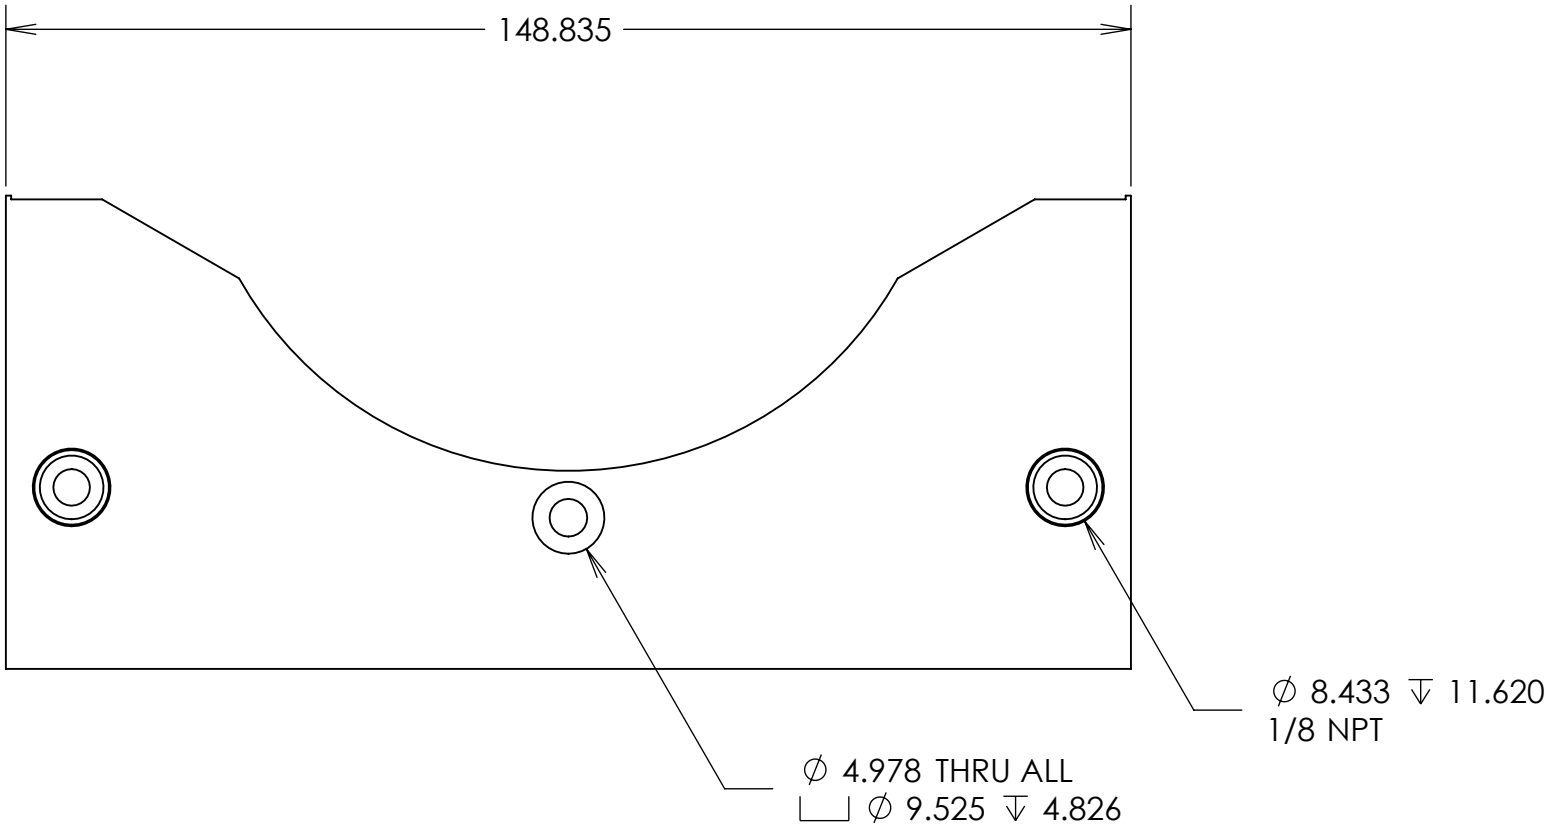


NOTE: MODEL DEFINES GEOMETRY



FABRICATION PROCESS	MATERIAL	MATERIAL LOCATION
	Alum 6061-T6	

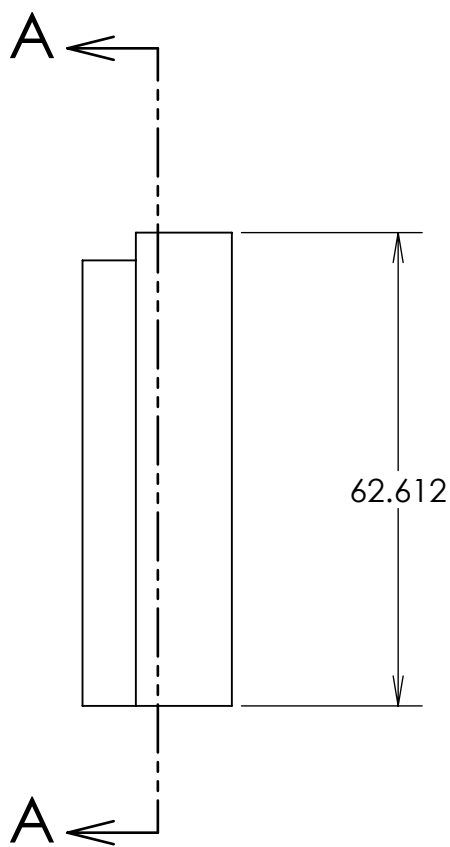

SECTION A-A

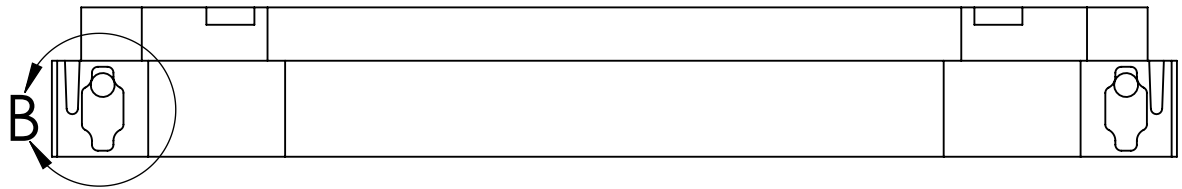

DETAIL B
SCALE 8 : 1

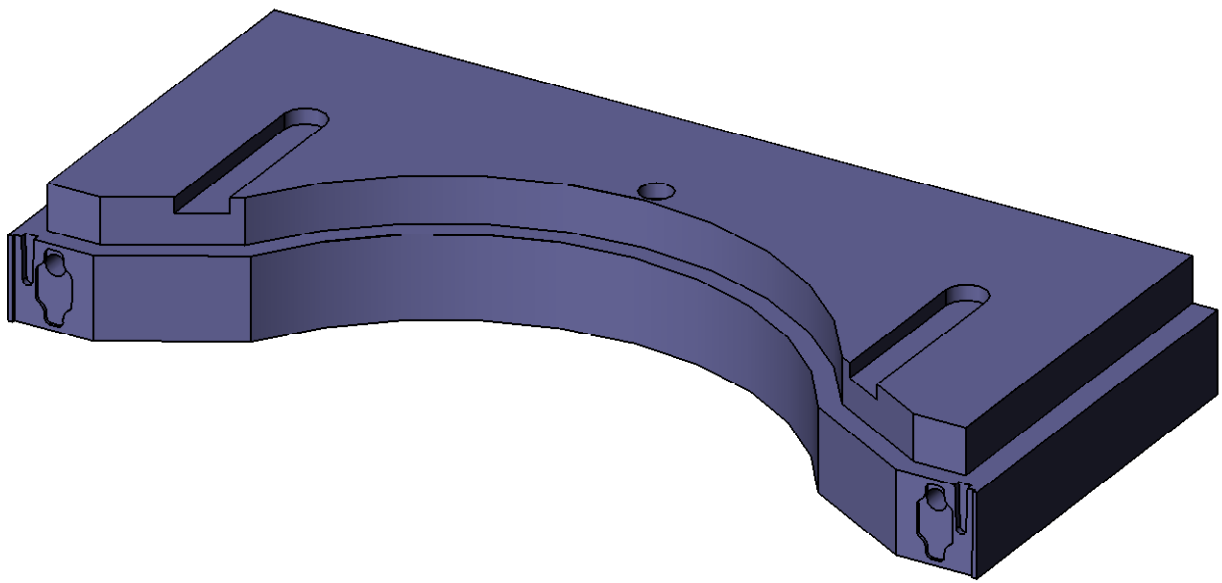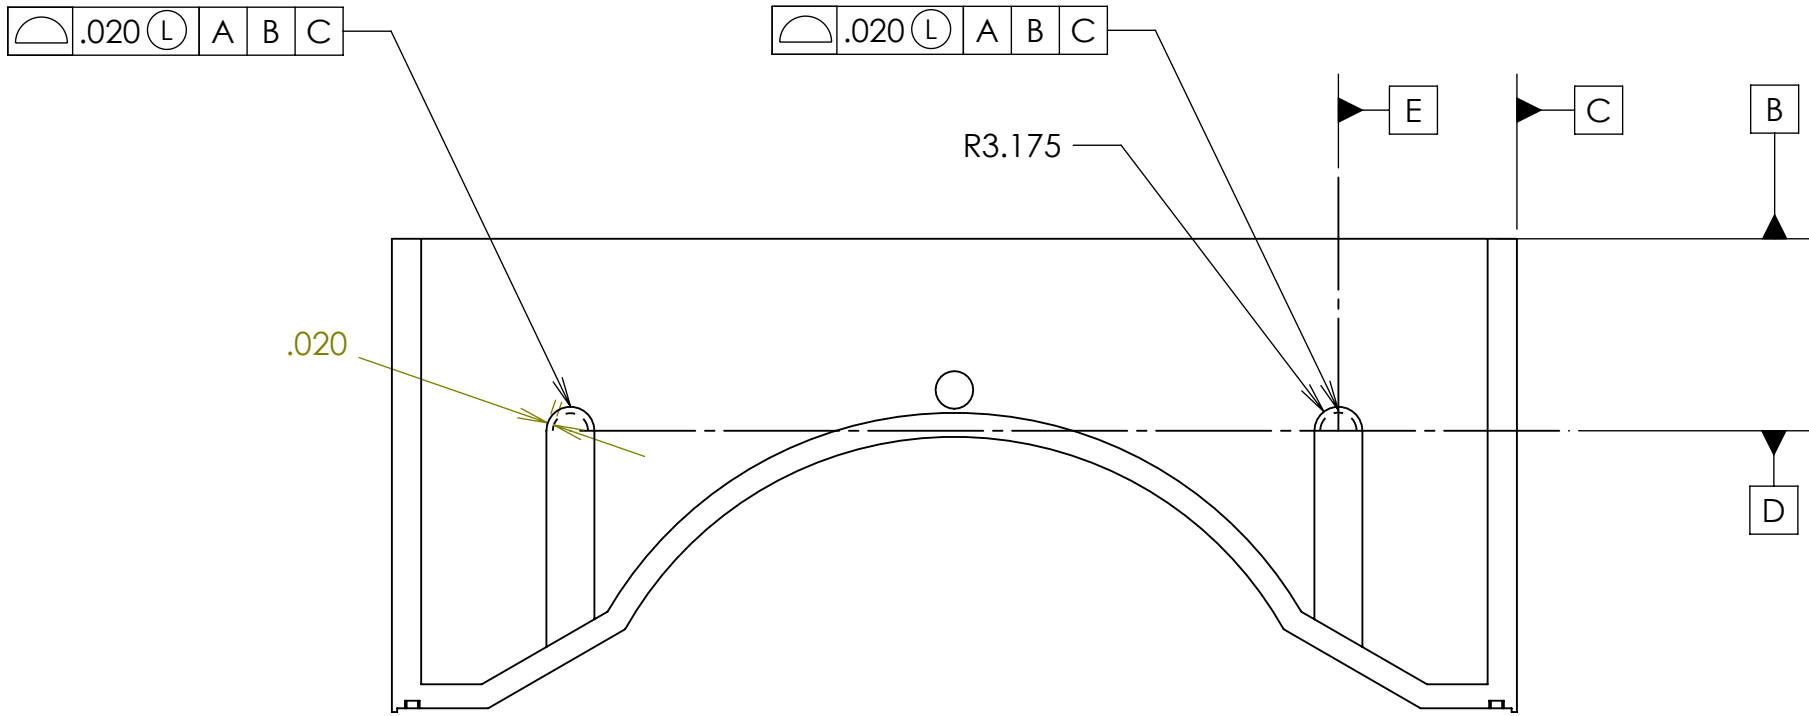

CURRENT CONFIGURATION:
Thick Base for Left Side Barrel 1 Support

	</
--	--	----