

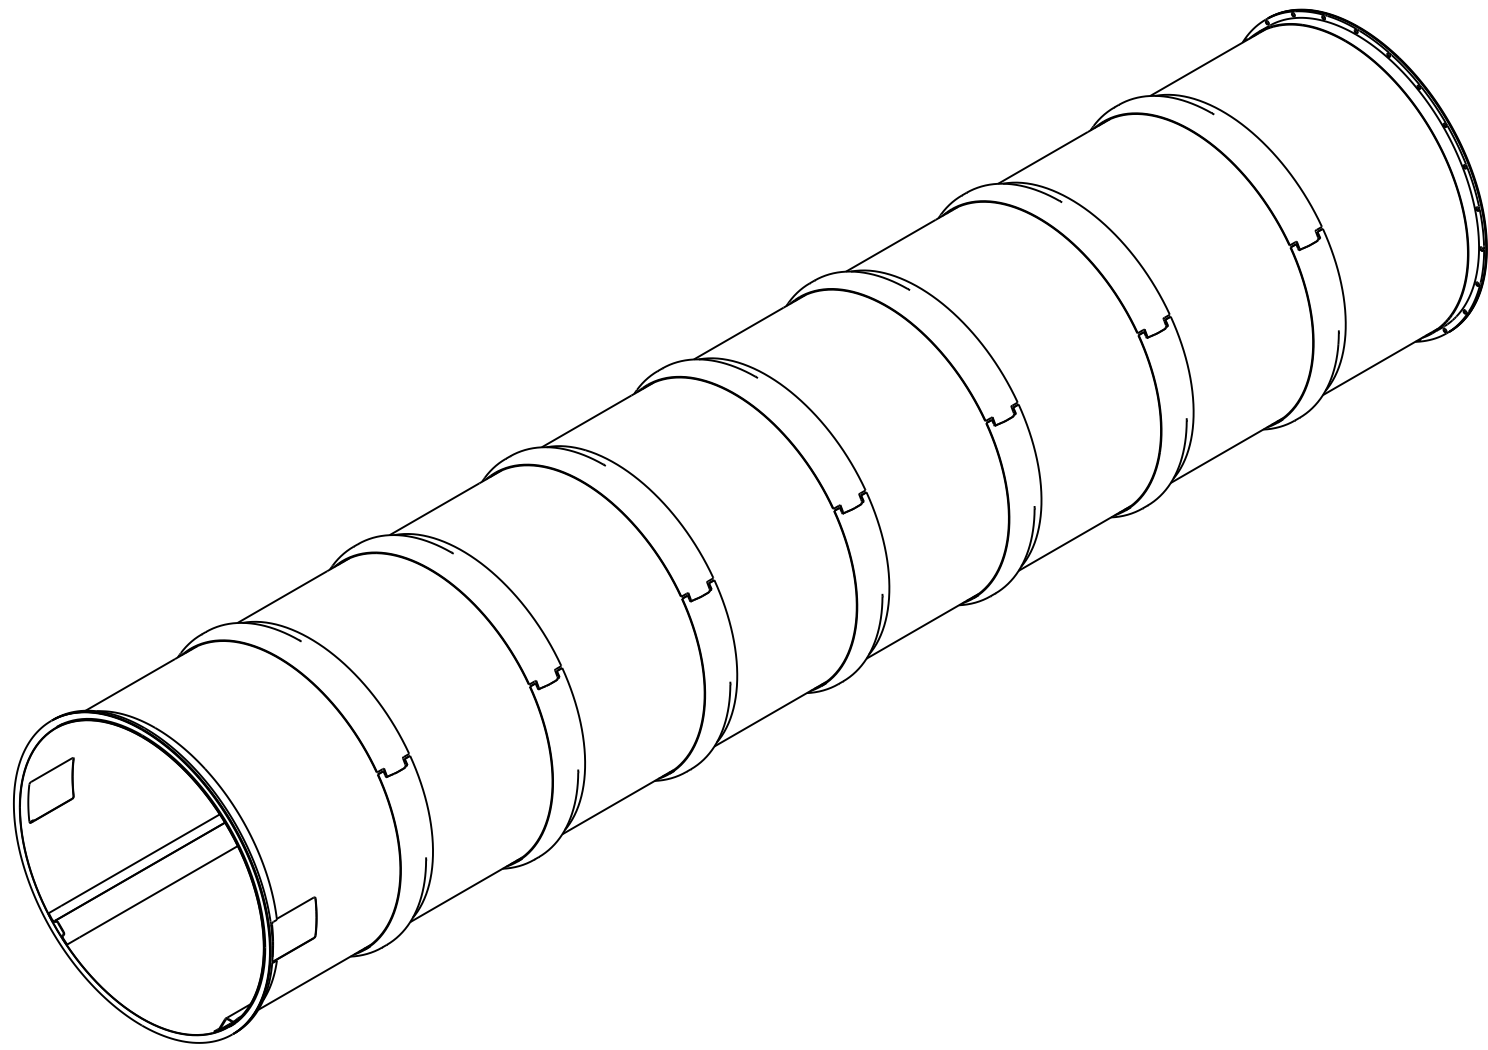


DWG. NO.		SIZE	REV.	SH.		
2501234		1	1		1	
ITEM	PART NO	REQD	DESCRIPTION		MATERIAL	
6	250118	1	FORWARD SHELL LAMINATE			
5	250116	1	FORWARD FLANGE ASSEMBLY			
4	250113-F	1	VEE RAIL FORWARD		-	
3	250113-F	1	FLAT RAIL FORWARD		P30 EX1515	
2	250104	7	HAT HOOP STIFFENER ARRAY OF THREE		-	
1	250005	1	PPI FLANGE ASSEMBLY			

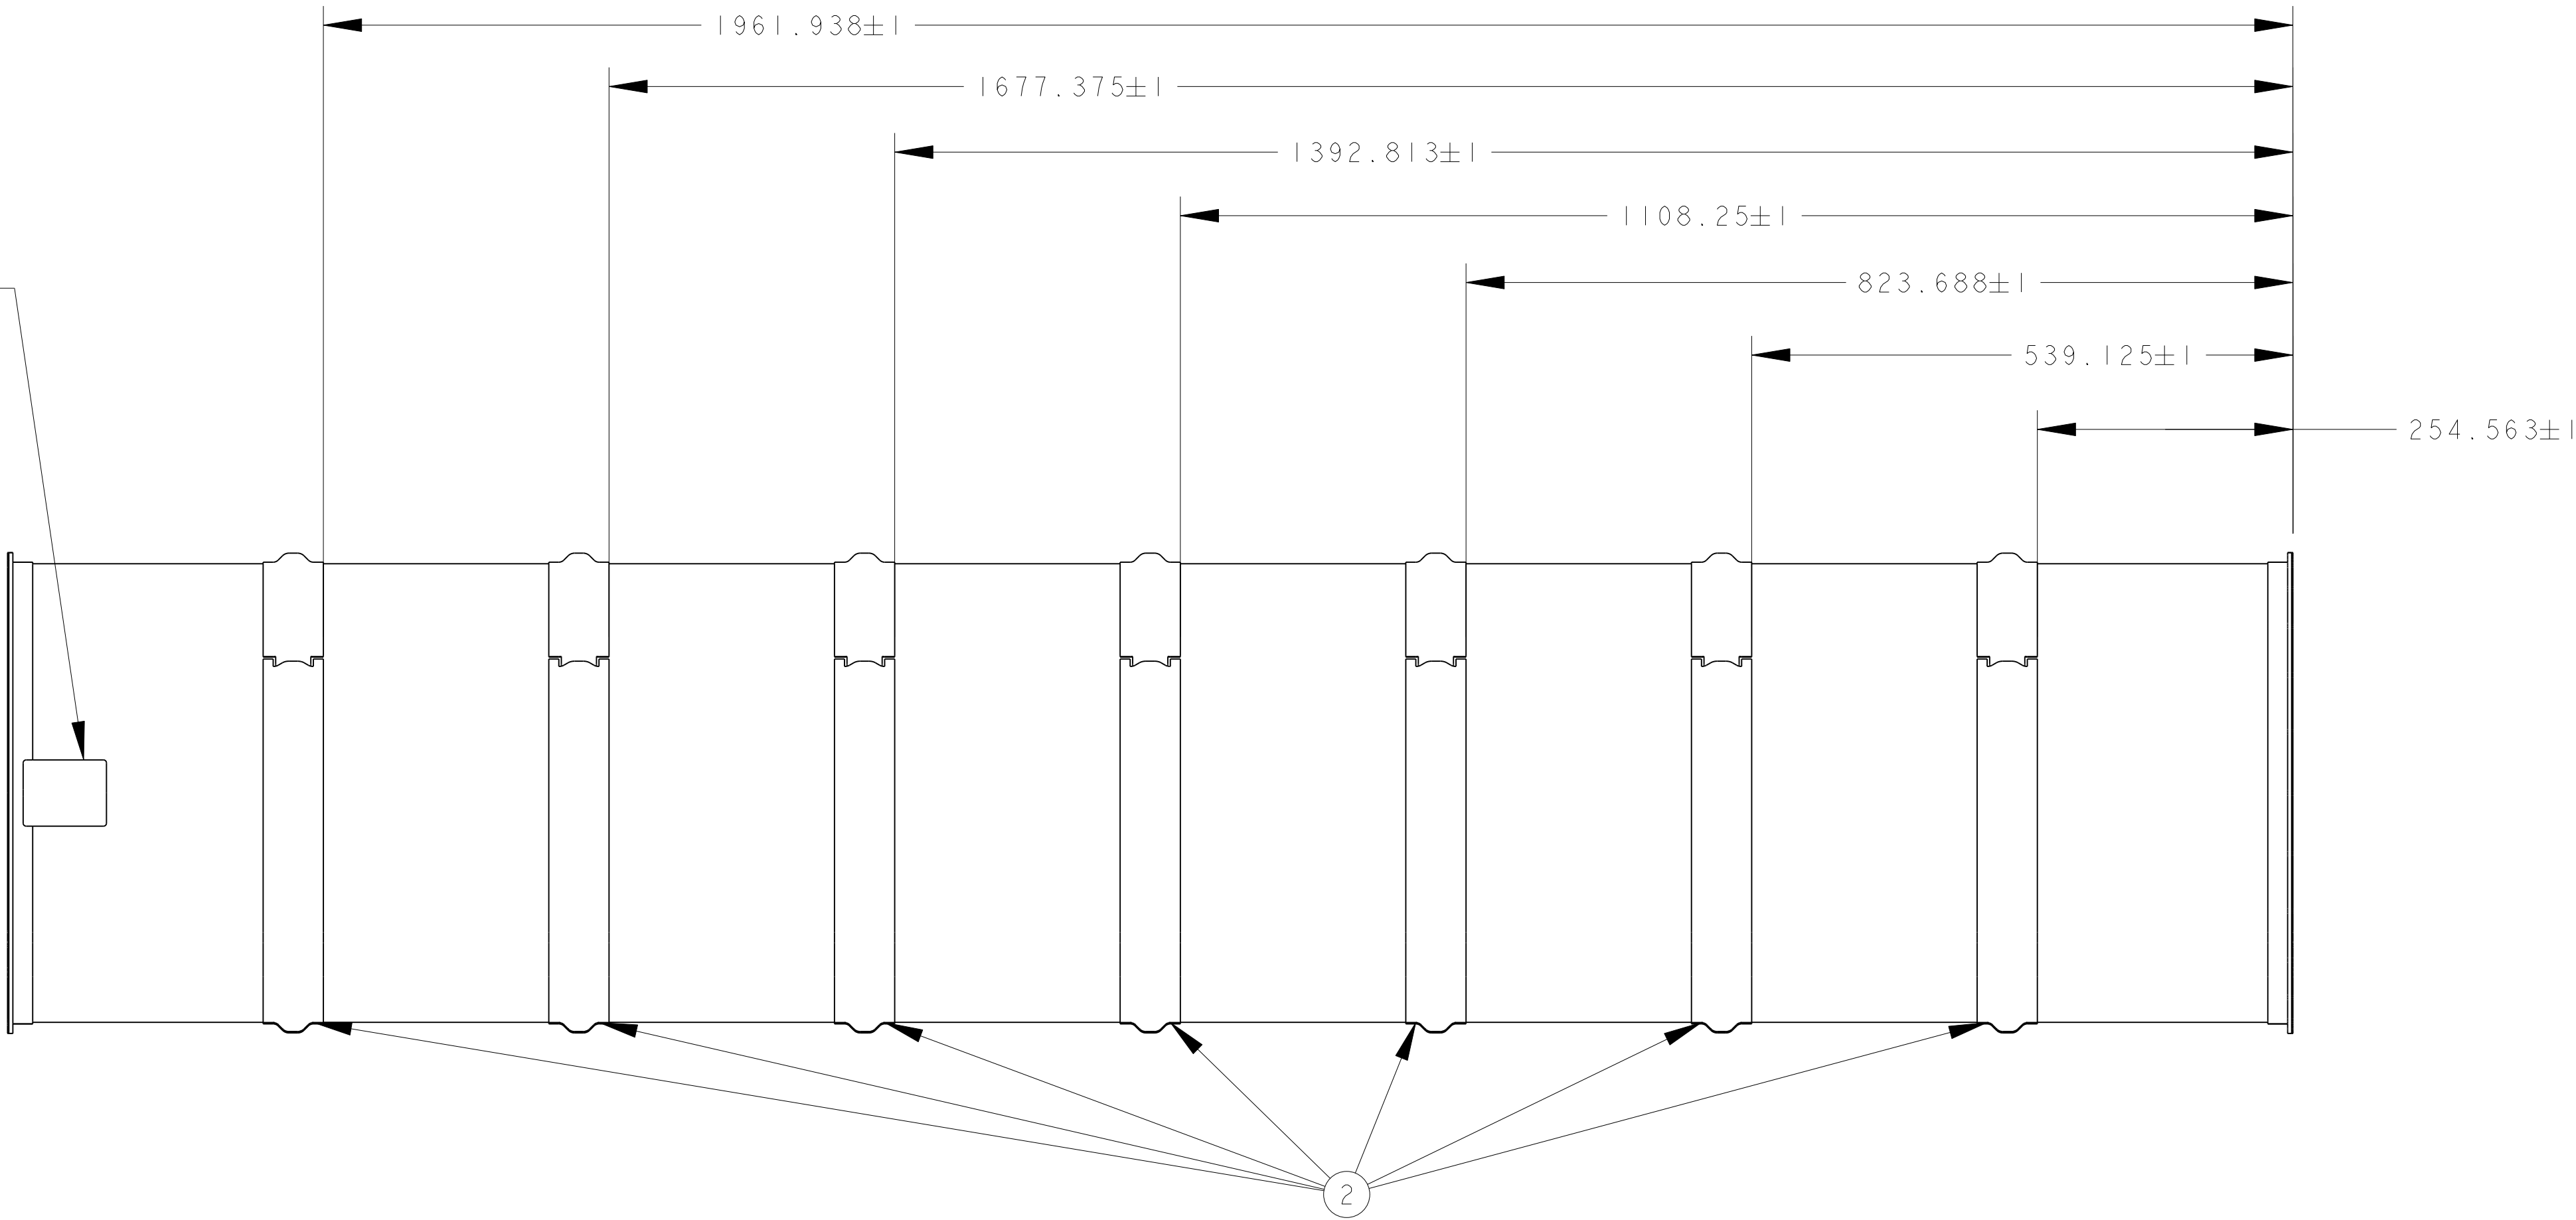

SCALE 1/10

NOTE: HOLES CUT IN LATER OPERATION SEE DWG # 250124

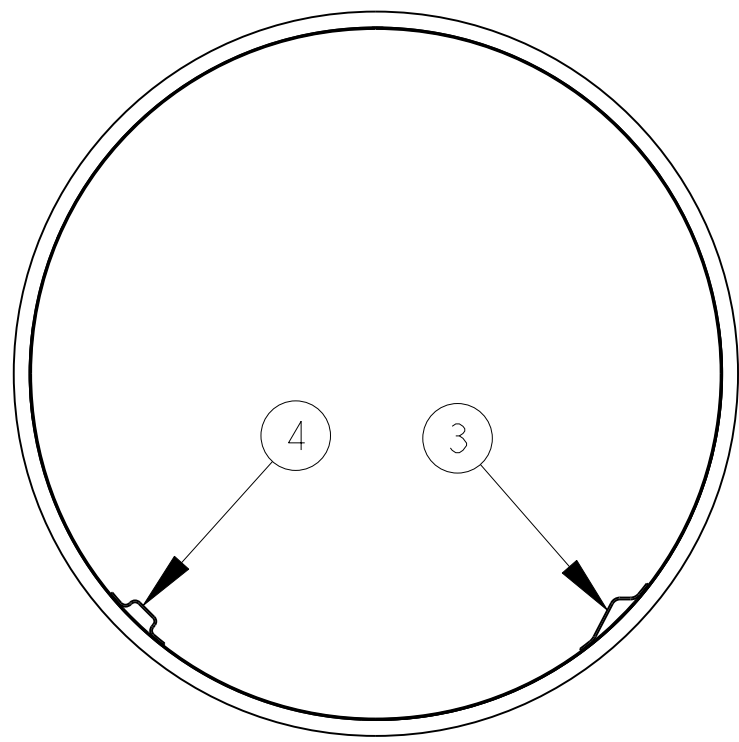

ITEMS 2, 3, 4 ARE ADDED TO 250122 IN THIS OPERATION
ITEMS 2 ARE BONDED IN PLACE WITH FIXTURES WHICH REGISTER TO TEH BOND JIG
ITEMS 4, 5 (RAILS) ARE BONDED IN WITH COMMON FIXTURE WHICH REGISTERS TO BOND JIG
ITEMS 2 (HOOP STIFFENERS) ARE BONDED IN BY HAND MEASURED FROM BOND JIG

--	--	