

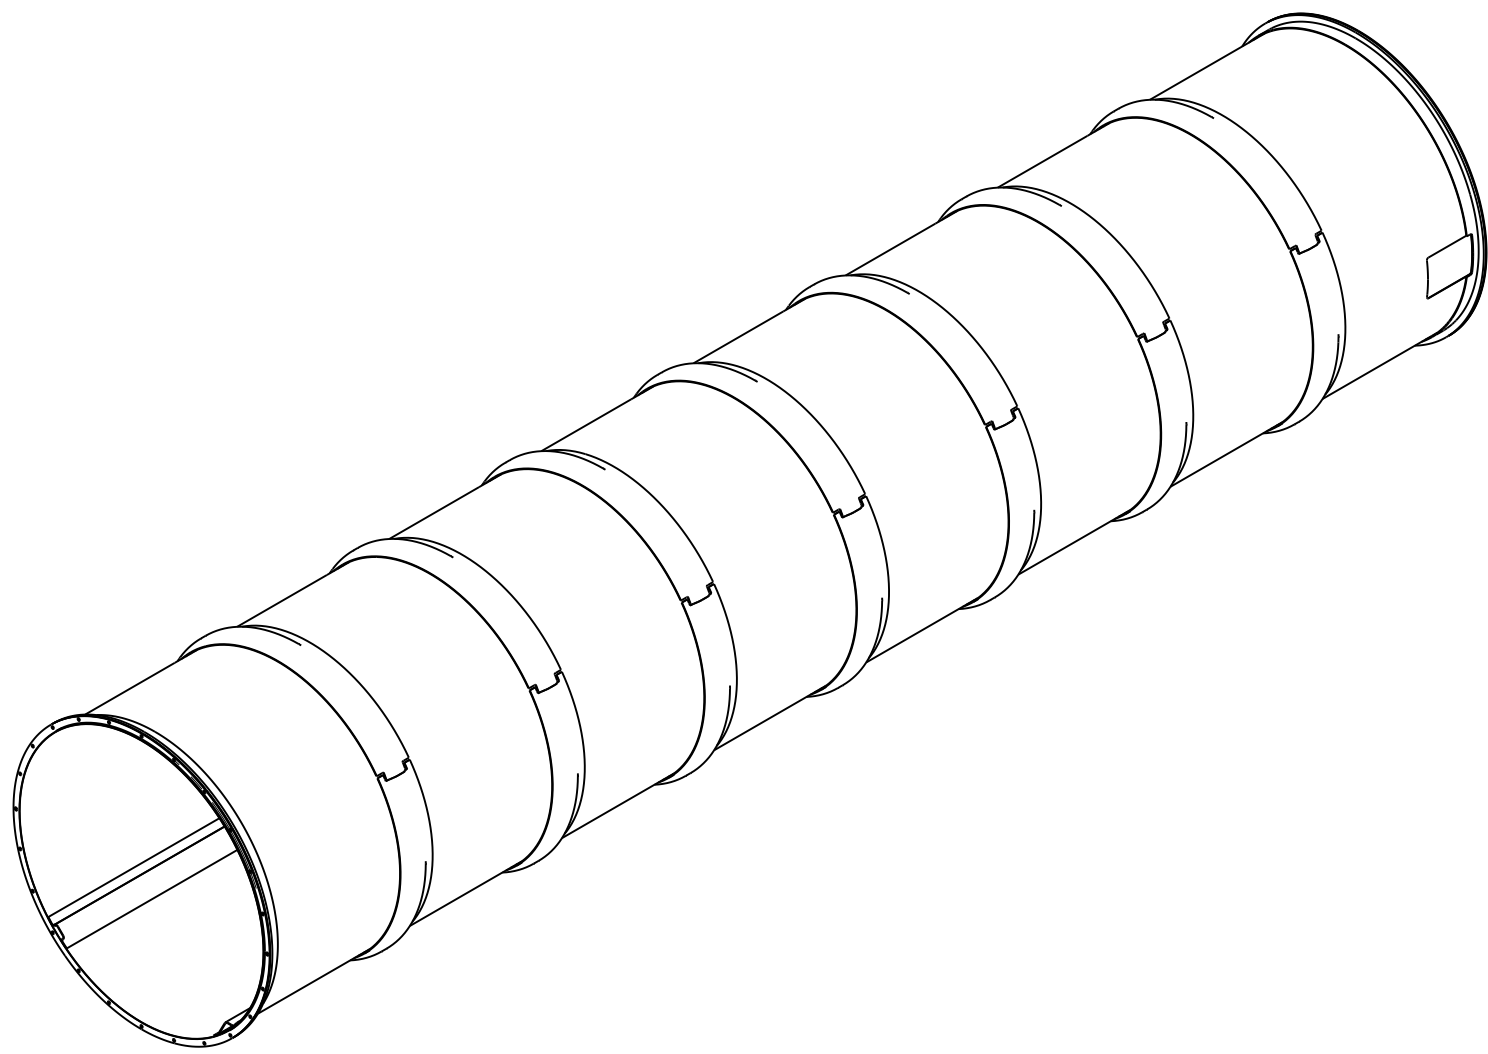


DWG. NO.	SIZE	REV.	SH.	1	
2501274	1	1			
ITEM	PART NO	REQD	DESCRIPTION		MATERIAL
6	250118	1	FORWARD SHELL LAMINATE		
5	250116	1	FORWARD FLANGE ASSEMBLY		
4	250113-F	1	VEE RAIL FORWARD		-
3	250113-F	1	FLAT RAIL FORWARD		P30 EX1515
2	250104	7	HAT HOOP STIFFENER ARRAY OF THREE		-
1	250005	1	PPI FLANGE ASSEMBLY		

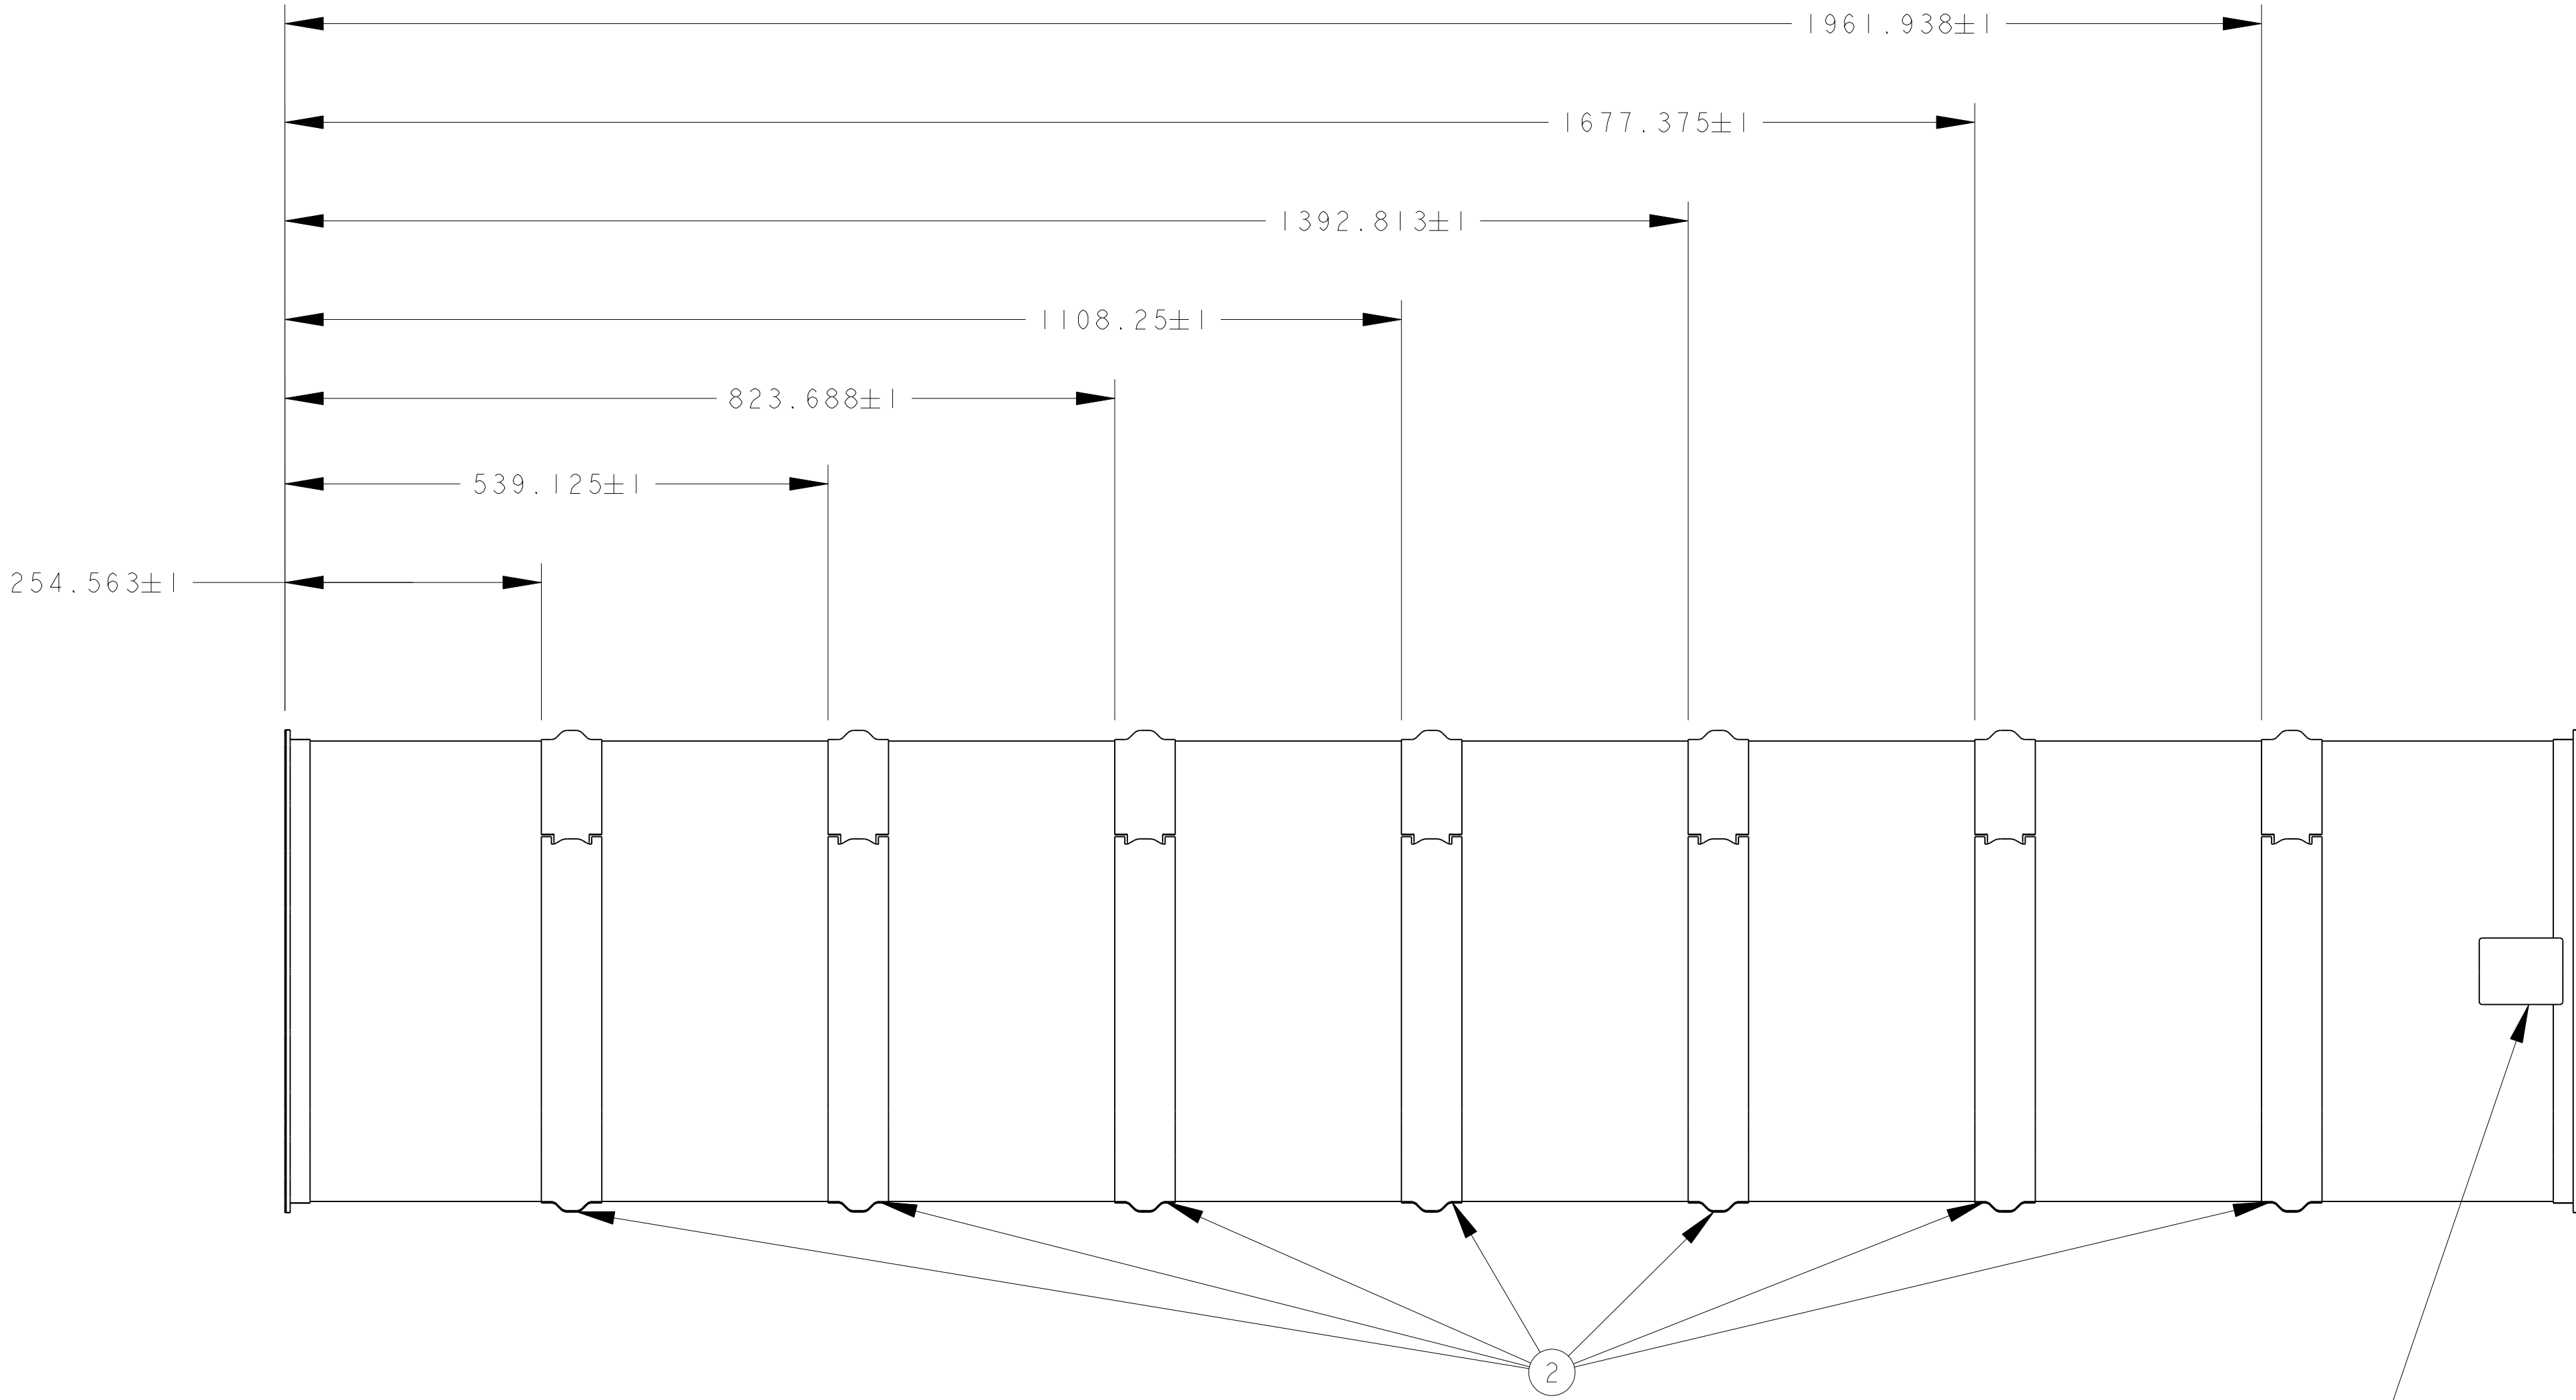

SCALE 1/10

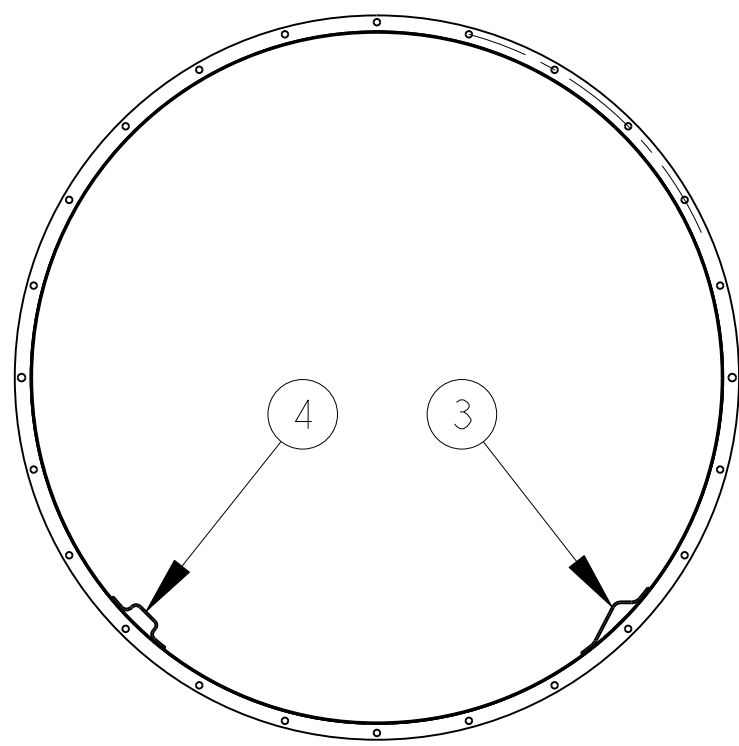

ITEMS 2,3,4 ARE ADDED TO 250127 IN THIS OPERATION
ITEMS 3, 4 (RAILS) ARE BONDED IN WITH A COMMON FIXTURE WHICH REGISTERS TO BOND JIG
ITEMS 3 (HOOP STIFFENERS) ARE BONDED IN BY HAND MEASURED FROM BOND JIG

HOLES CUT IN PLACE IN LATER OPERATION
SEE LBL DWG #250128

--	--	