



		DWG. NO.	SIZE	REV.	SH.			1
		2501294		1				
ITEM	PART NO	REQD	DESCRIPTION				MATERIAL	
8	250119	2	PST FLEXURE MOUNT BLOCK				-	
7	250118	1	FORWARD SHELL LAMINATE					
6	250116	1	FORWARD FLANGE ASSEMBLY					
5	250113-F	1	VEE RAIL FORWARD				-	
4	250113-F	1	FLAT RAIL FORWARD				P30 EX1515	
3	250104	7	HAT HOOP STIFFENER ARRAY OF THREE				-	
2	250099	2	MOUNT PAD				CN60 EX1515	
1	250005	1	PPI FLANGE ASSEMBLY					

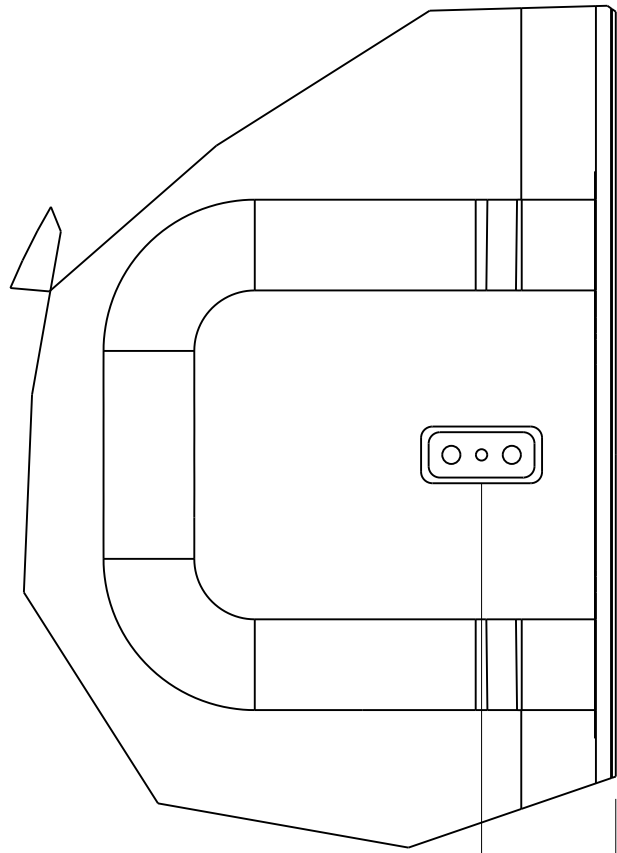


35.5

DETAIL MOUNT PAD
SCALE 1/2

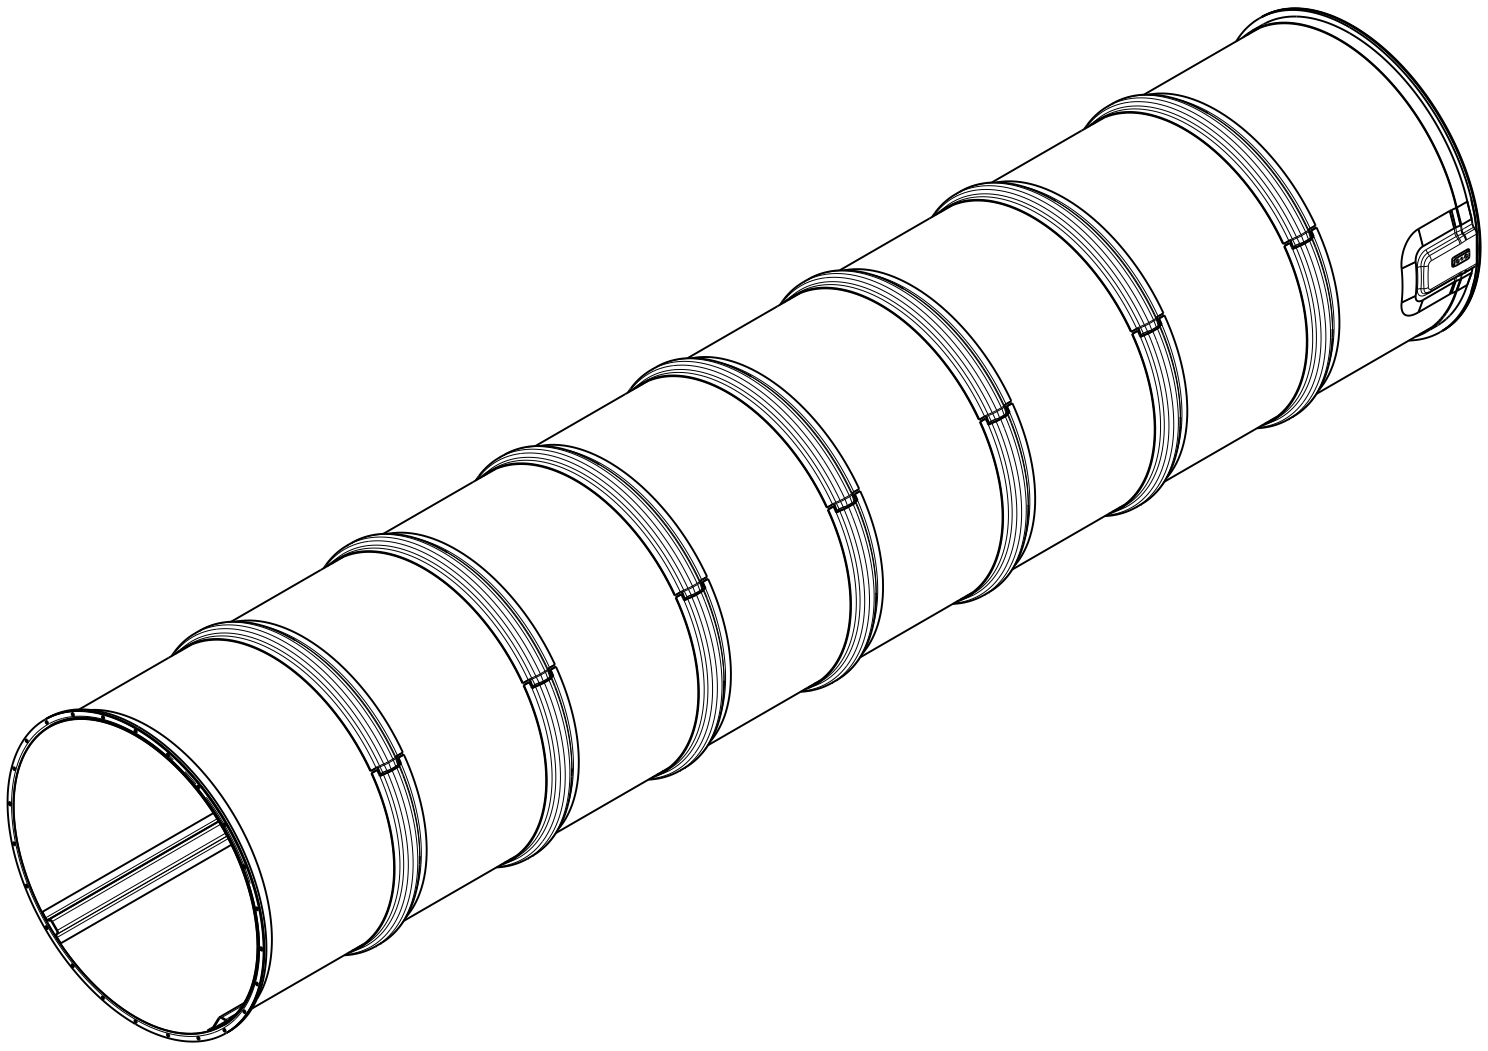


SCALE 1/10

SEE DETAIL MOUNT PAD

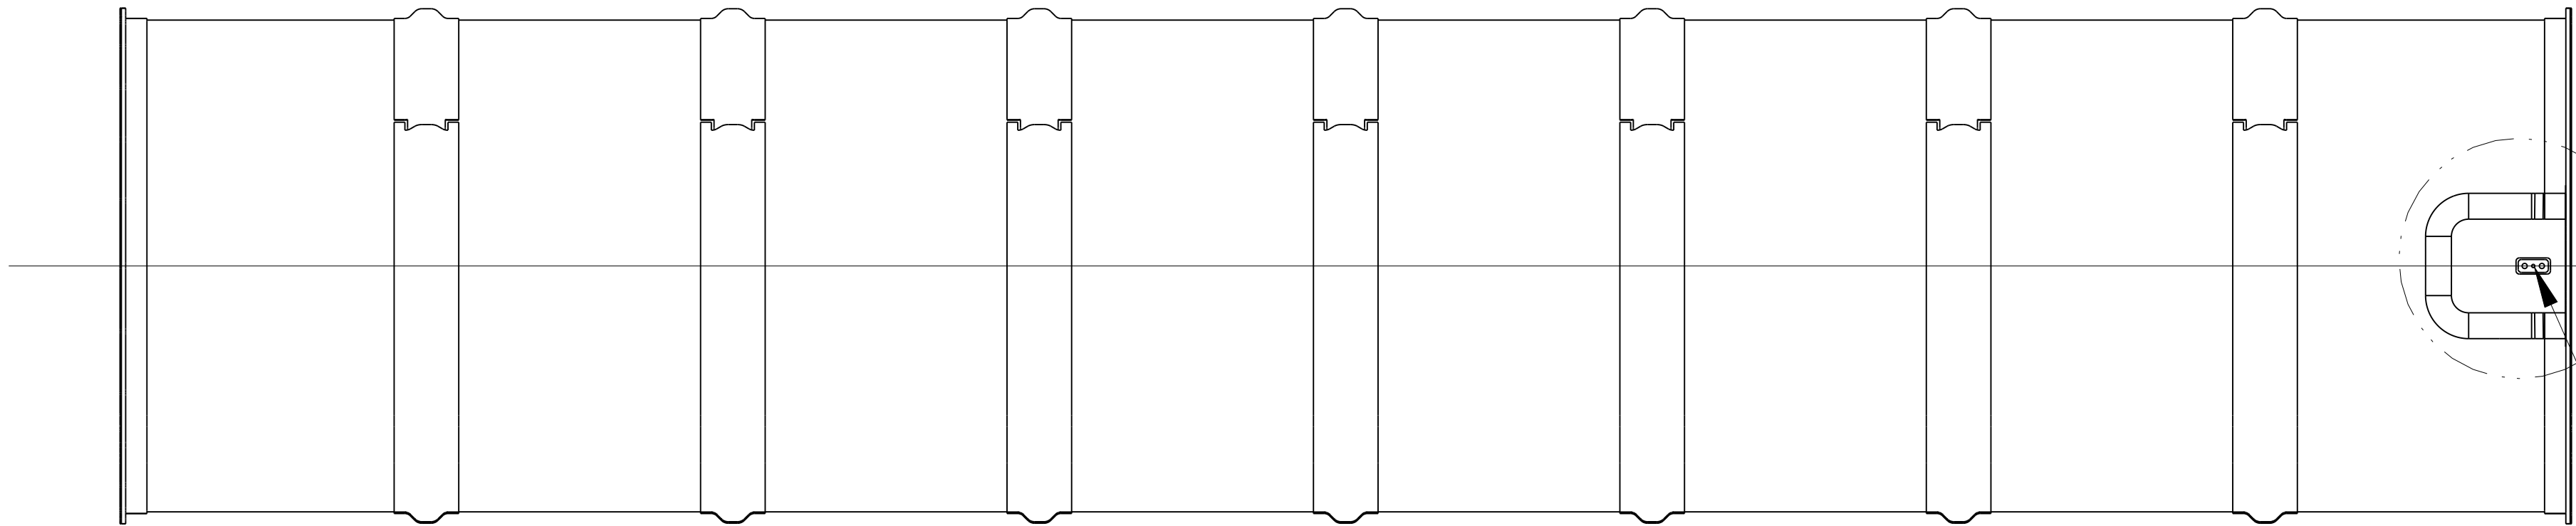

PIN

0.25 PIN NORM

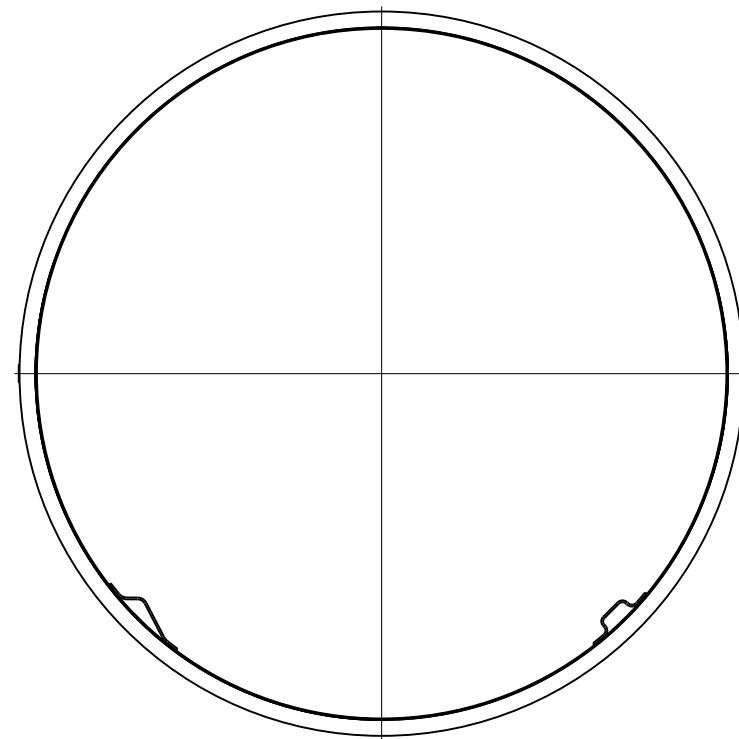

PIN

NORM

--	--	