


DESIGN NO. PSTMANT2 1

MATERIAL	OD"	OD (MM)	WALL"	WALL (MM)
STEEL	17.913	454.987	.32	8
ALUMINUM	17.919	455.139	1.10	28

NOTES:
 1. TWO MANDRELS ARE REQUIRED -
 1 STEEL AND 1 ALUMINUM SEE TABLE
 FOR DIMENSIONS.
 2. SURFACE FINISH ON OD MUST BE
 AT LEAST 32 MICROINCHES.
 3. DIMENSIONS GIVEN IN INCHES[MM].

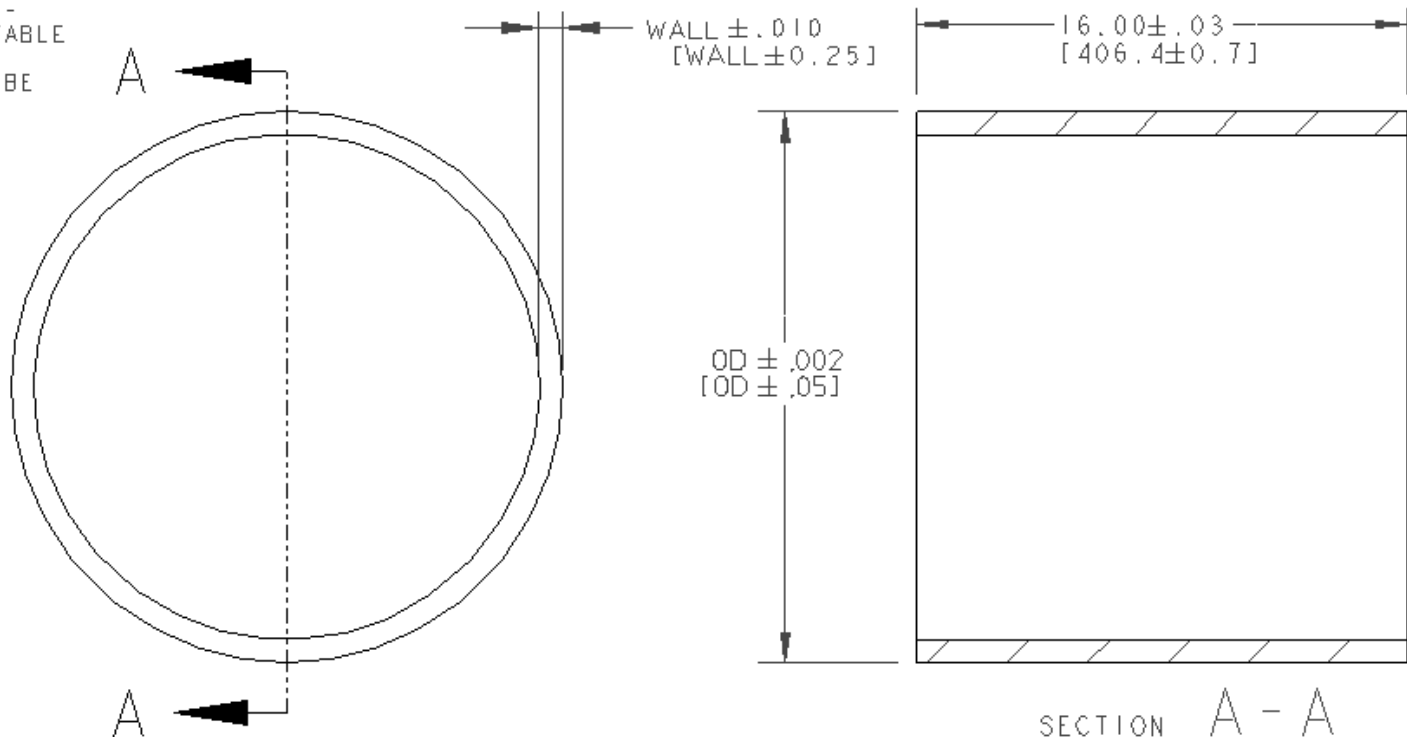

	</
--	--	----