

4

3

2

1

4

3

1



1

NOTES (UNLESS OTHERWISE SPECIFIED):

1) DIMENSIONS IN INCHES.

2) SIGNED LETTER "X" IN LOCATION COLUMN OF TAB BLOCK REFERS TO MEBT COORDINATE SYSTEM.

TAB	DIM "A"	LOCATION	WHERE USED
-01	.1482 ± .0005	X -	REBUNCHER CAVITY #1
-02	.1608 ± .0005	X -	REBUNCHER CAVITY #2
-03	.1479 ± .0005	X -	REBUNCHER CAVITY #3
-04	.1652 ± .0005	X -	REBUNCHER CAVITY #4
-05	.2000 ± .0005	- - - -	TEST STAND
-06	.20	- - - -	FAB BLANK

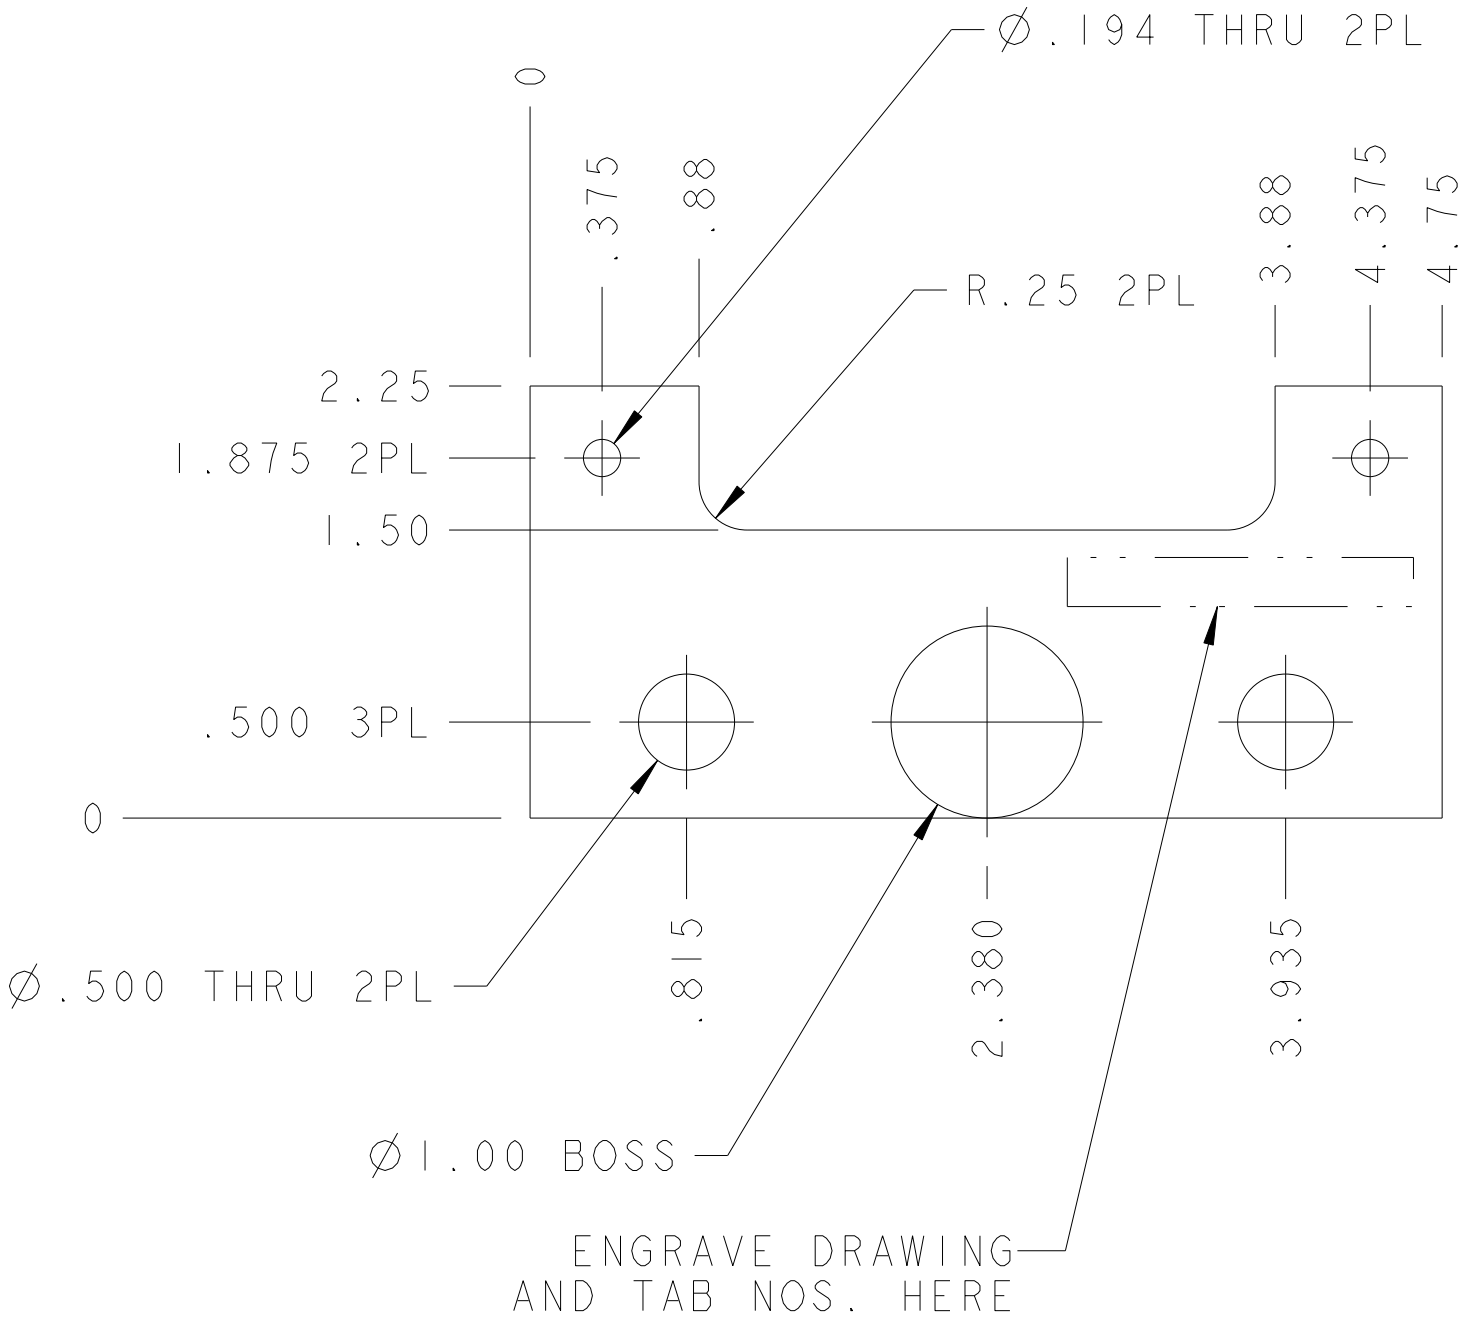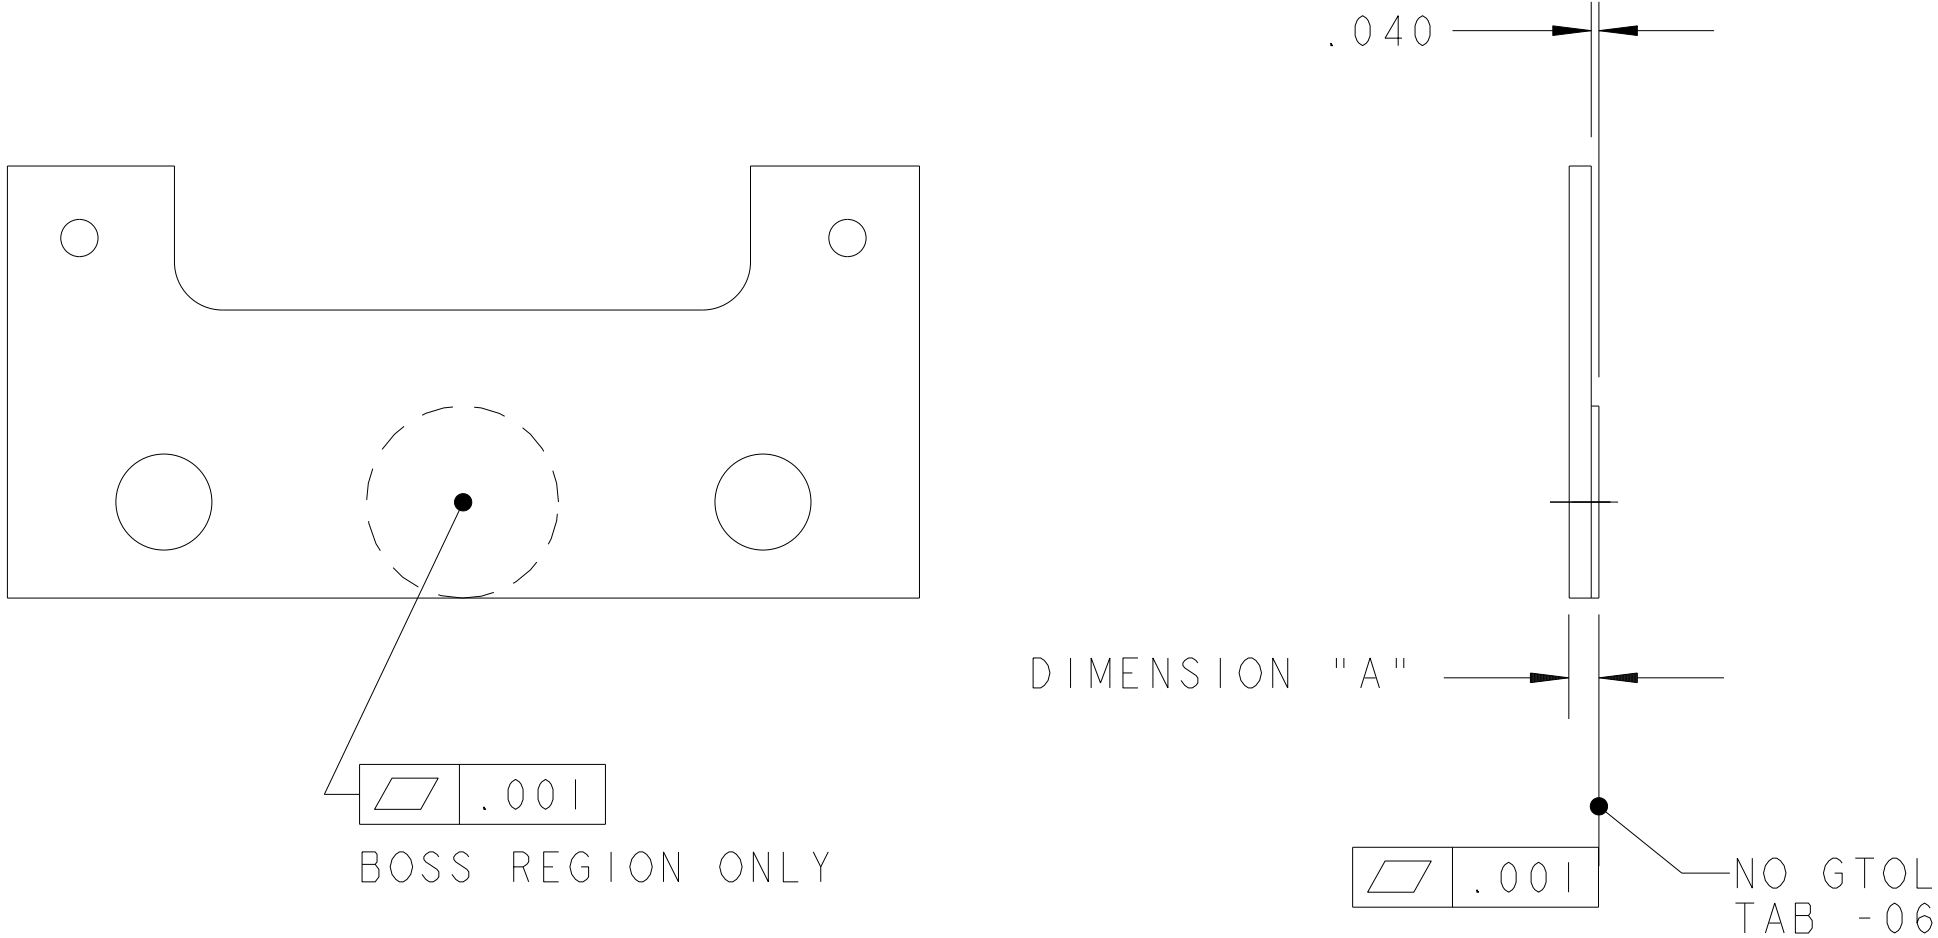

	</
--	--	----