

NOTES:


THIS IS AN ULTRA HIGH VACUUM ASSEMBLY. SEE ENGINEERING SPECIFICATION M775B, "FABRICATION, CLEANING, AND CERTIFICATION OF STAINLESS STEEL VACUUM CHAMBERS AND WELDMENTS FOR UHV." THE FOLLOWING SECTIONS ARE REQUIRED:

- 1 SCOPE.
- 2 CLEANING AND HANDLING.
- 2.3 CLEANING FOR PARTS WITH FULLY-MACHINED SURFACES, WHICH ARE NOT TO BE STRESS-RELIEF ANNEALED AFTER WELDING.
- 2.4 CLEANING FOR PARTS WITH STOCK SURFACES OR QUESTIONABLE SURFACES, WHICH ARE NOT TO BE STRESS-RELIEF ANNEALED AFTER WELDING.
- 2.5 ALTERNATE CLEANING FOR WELDED METAL BELLOWS WITH STOCK SURFACES, WHICH ARE NOT TO BE STRESS-RELIEF ANNEALED AFTER WELDING.
- 3 WELDING.
- 5 LEAK TESTING AND CERTIFICATION.
- 7 PREPARATION FOR SHIPMENT AND DELIVERY.
- 8 EXCEPTIONS TO THIS SPECIFICATION.
- 9 QUALITY ASSURANCE.
- 12 APPENDIX C: FABRICATION AND ASSEMBLY DOCUMENTATION.

REQ	ITEM	PART NUMBER	DESCRIPTION
1		23G5573	FLANGE, BELLOWS, LOWER
1		23G5582	FLANGE, BELLOWS, UPPER
1		24B5323	WELD RING
1		23G5592	BELLOWS

INSTALLATION DESIGN DATA

DESIGN STROKE_____ = 3.5
BELLOWS DESIGN EXTENDED LENGTH_____ = 6.43
BELLOWS DESIGN COMPRESSED LENGTH__ = 2.93

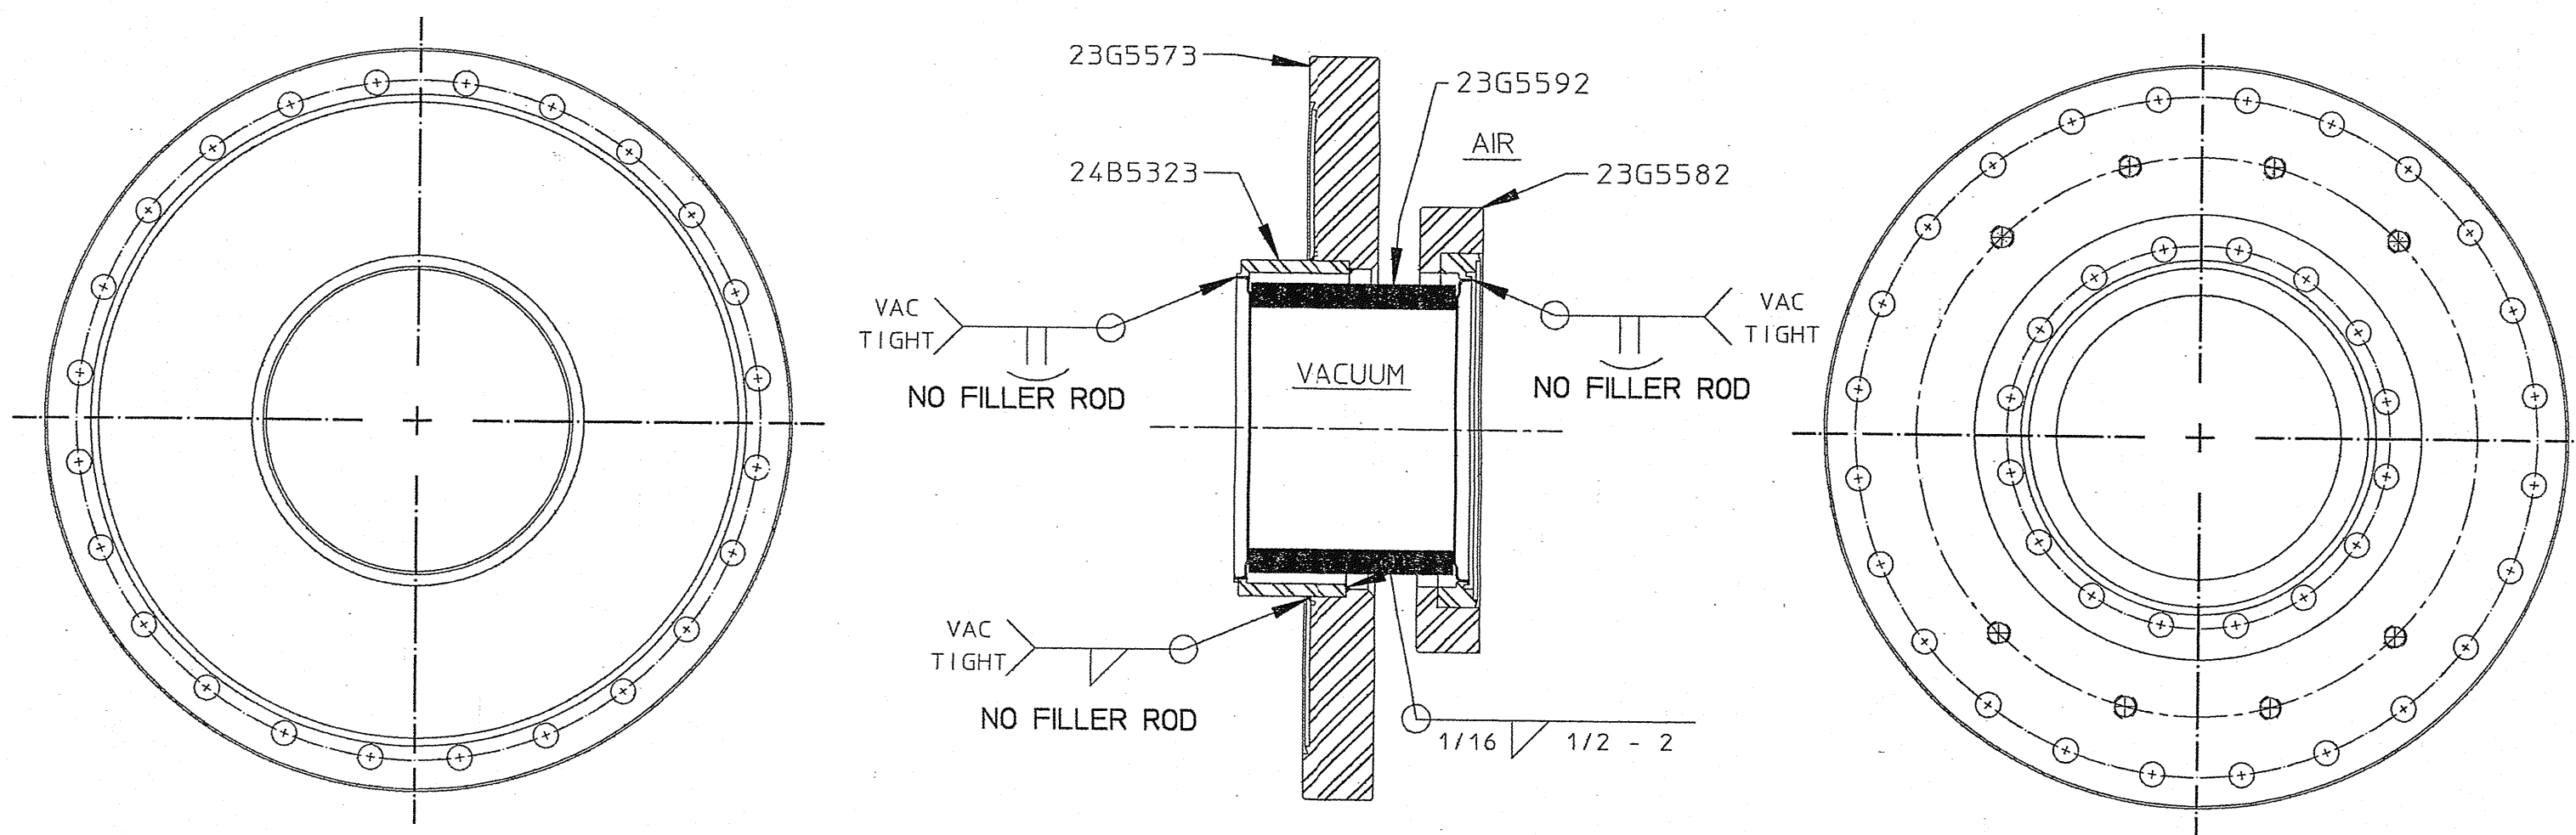

23G5603B

--	--	