
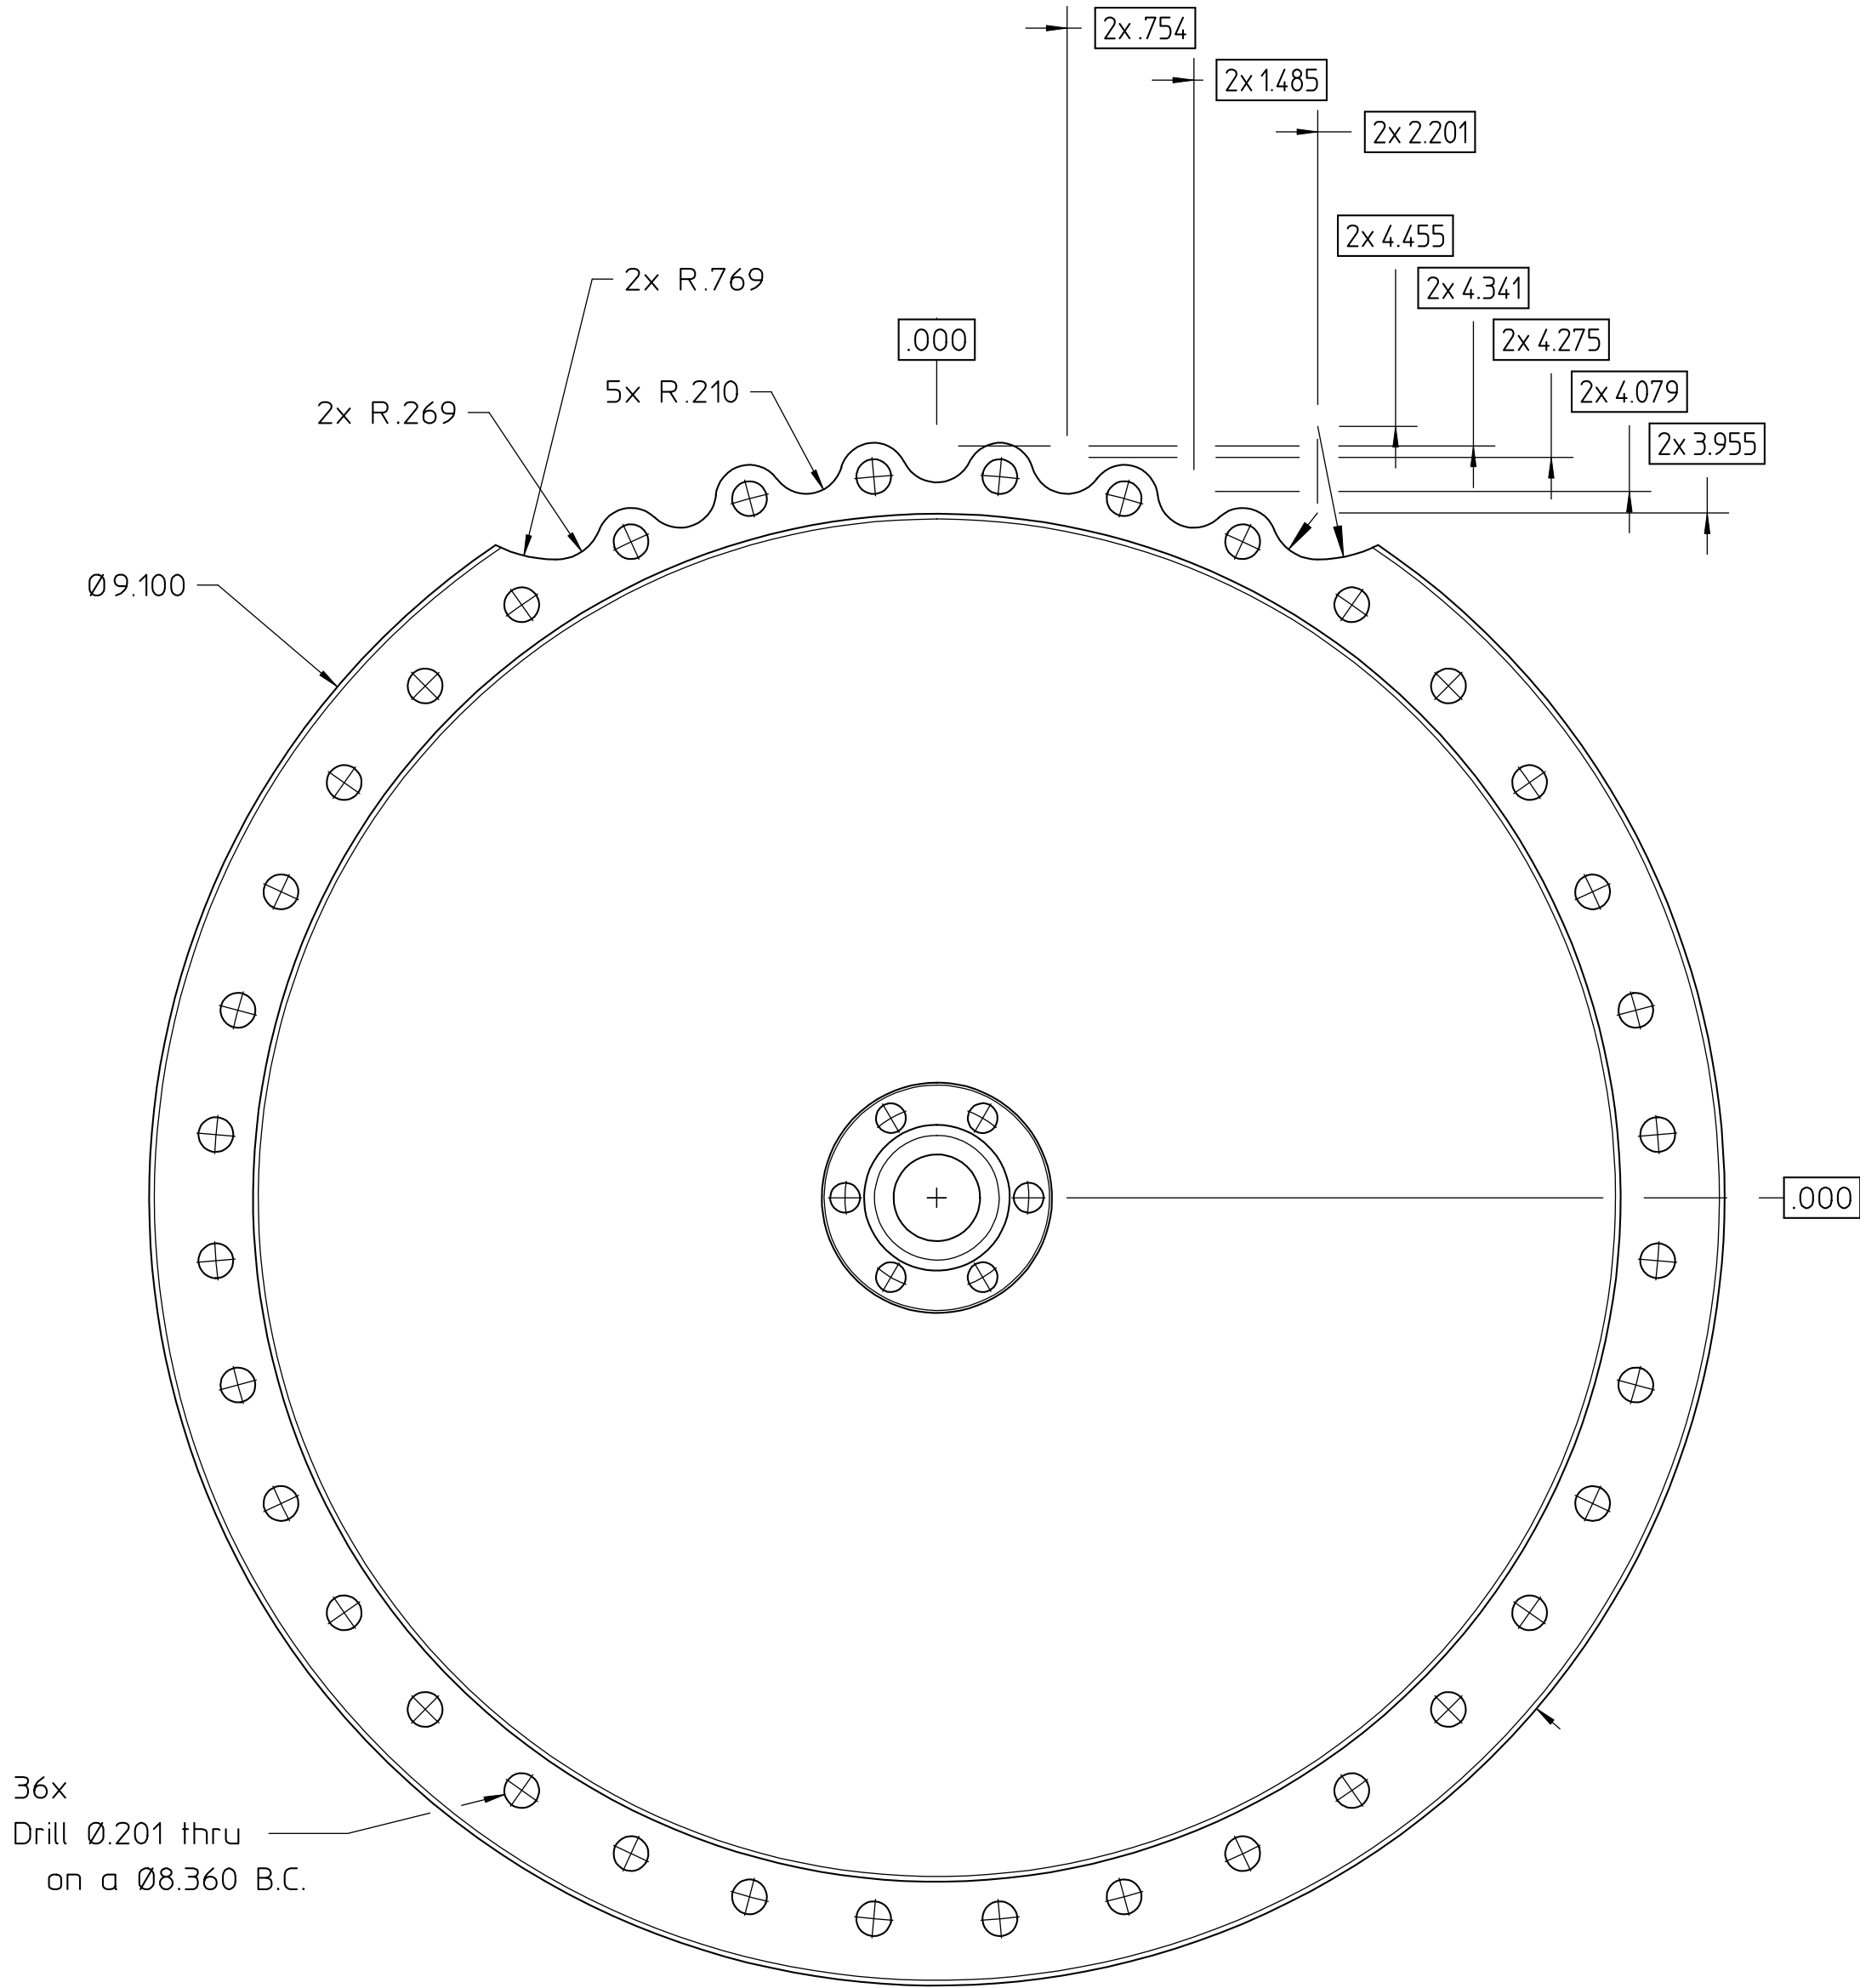
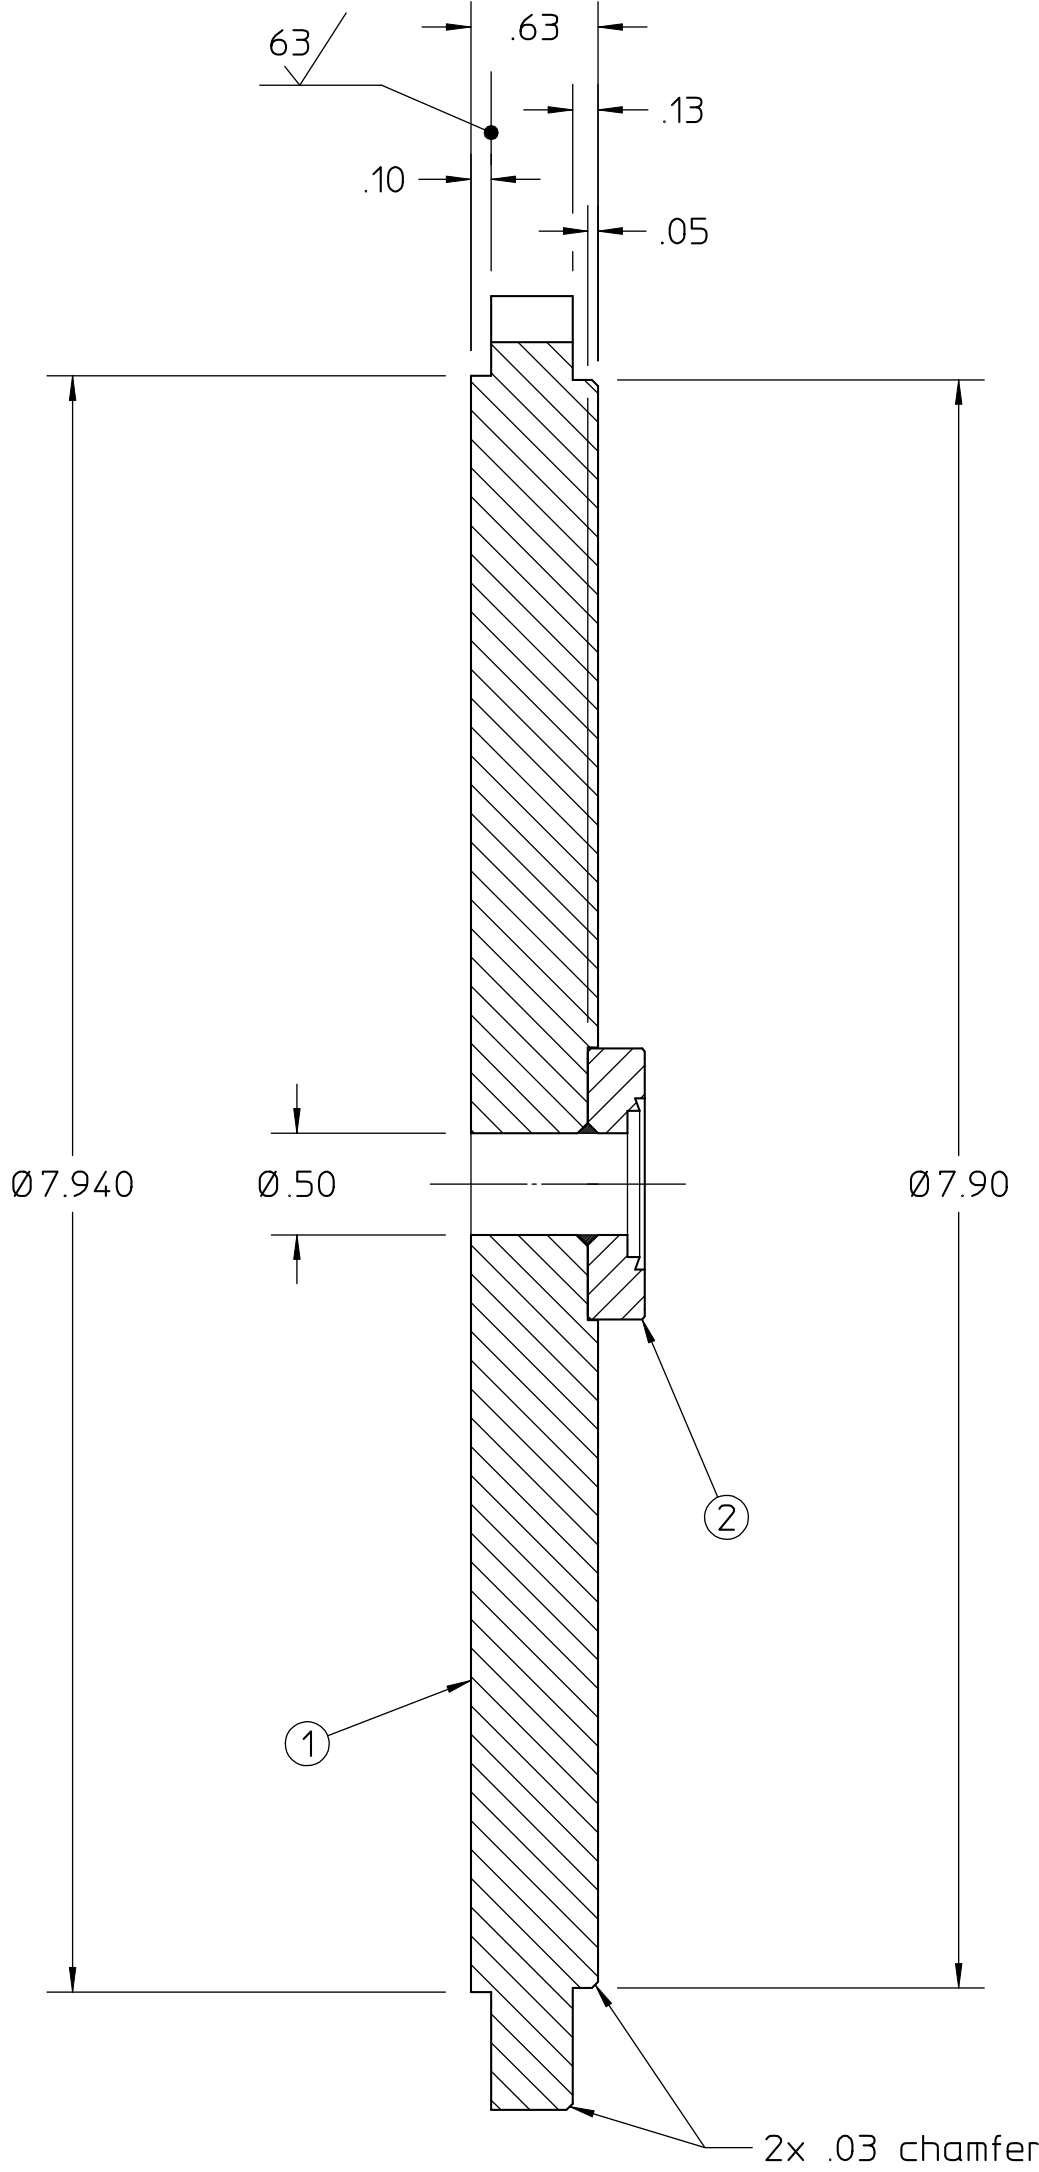


REQ	ITEM	PART NUMBER	DESCRIPTION
1	1		.63 THICK 316L STAINLESS STEEL PLATE
1	2		MINI-CONFLAT FLANGE,TAPPED,Ø.502 THRU HOLE, MDC #130003

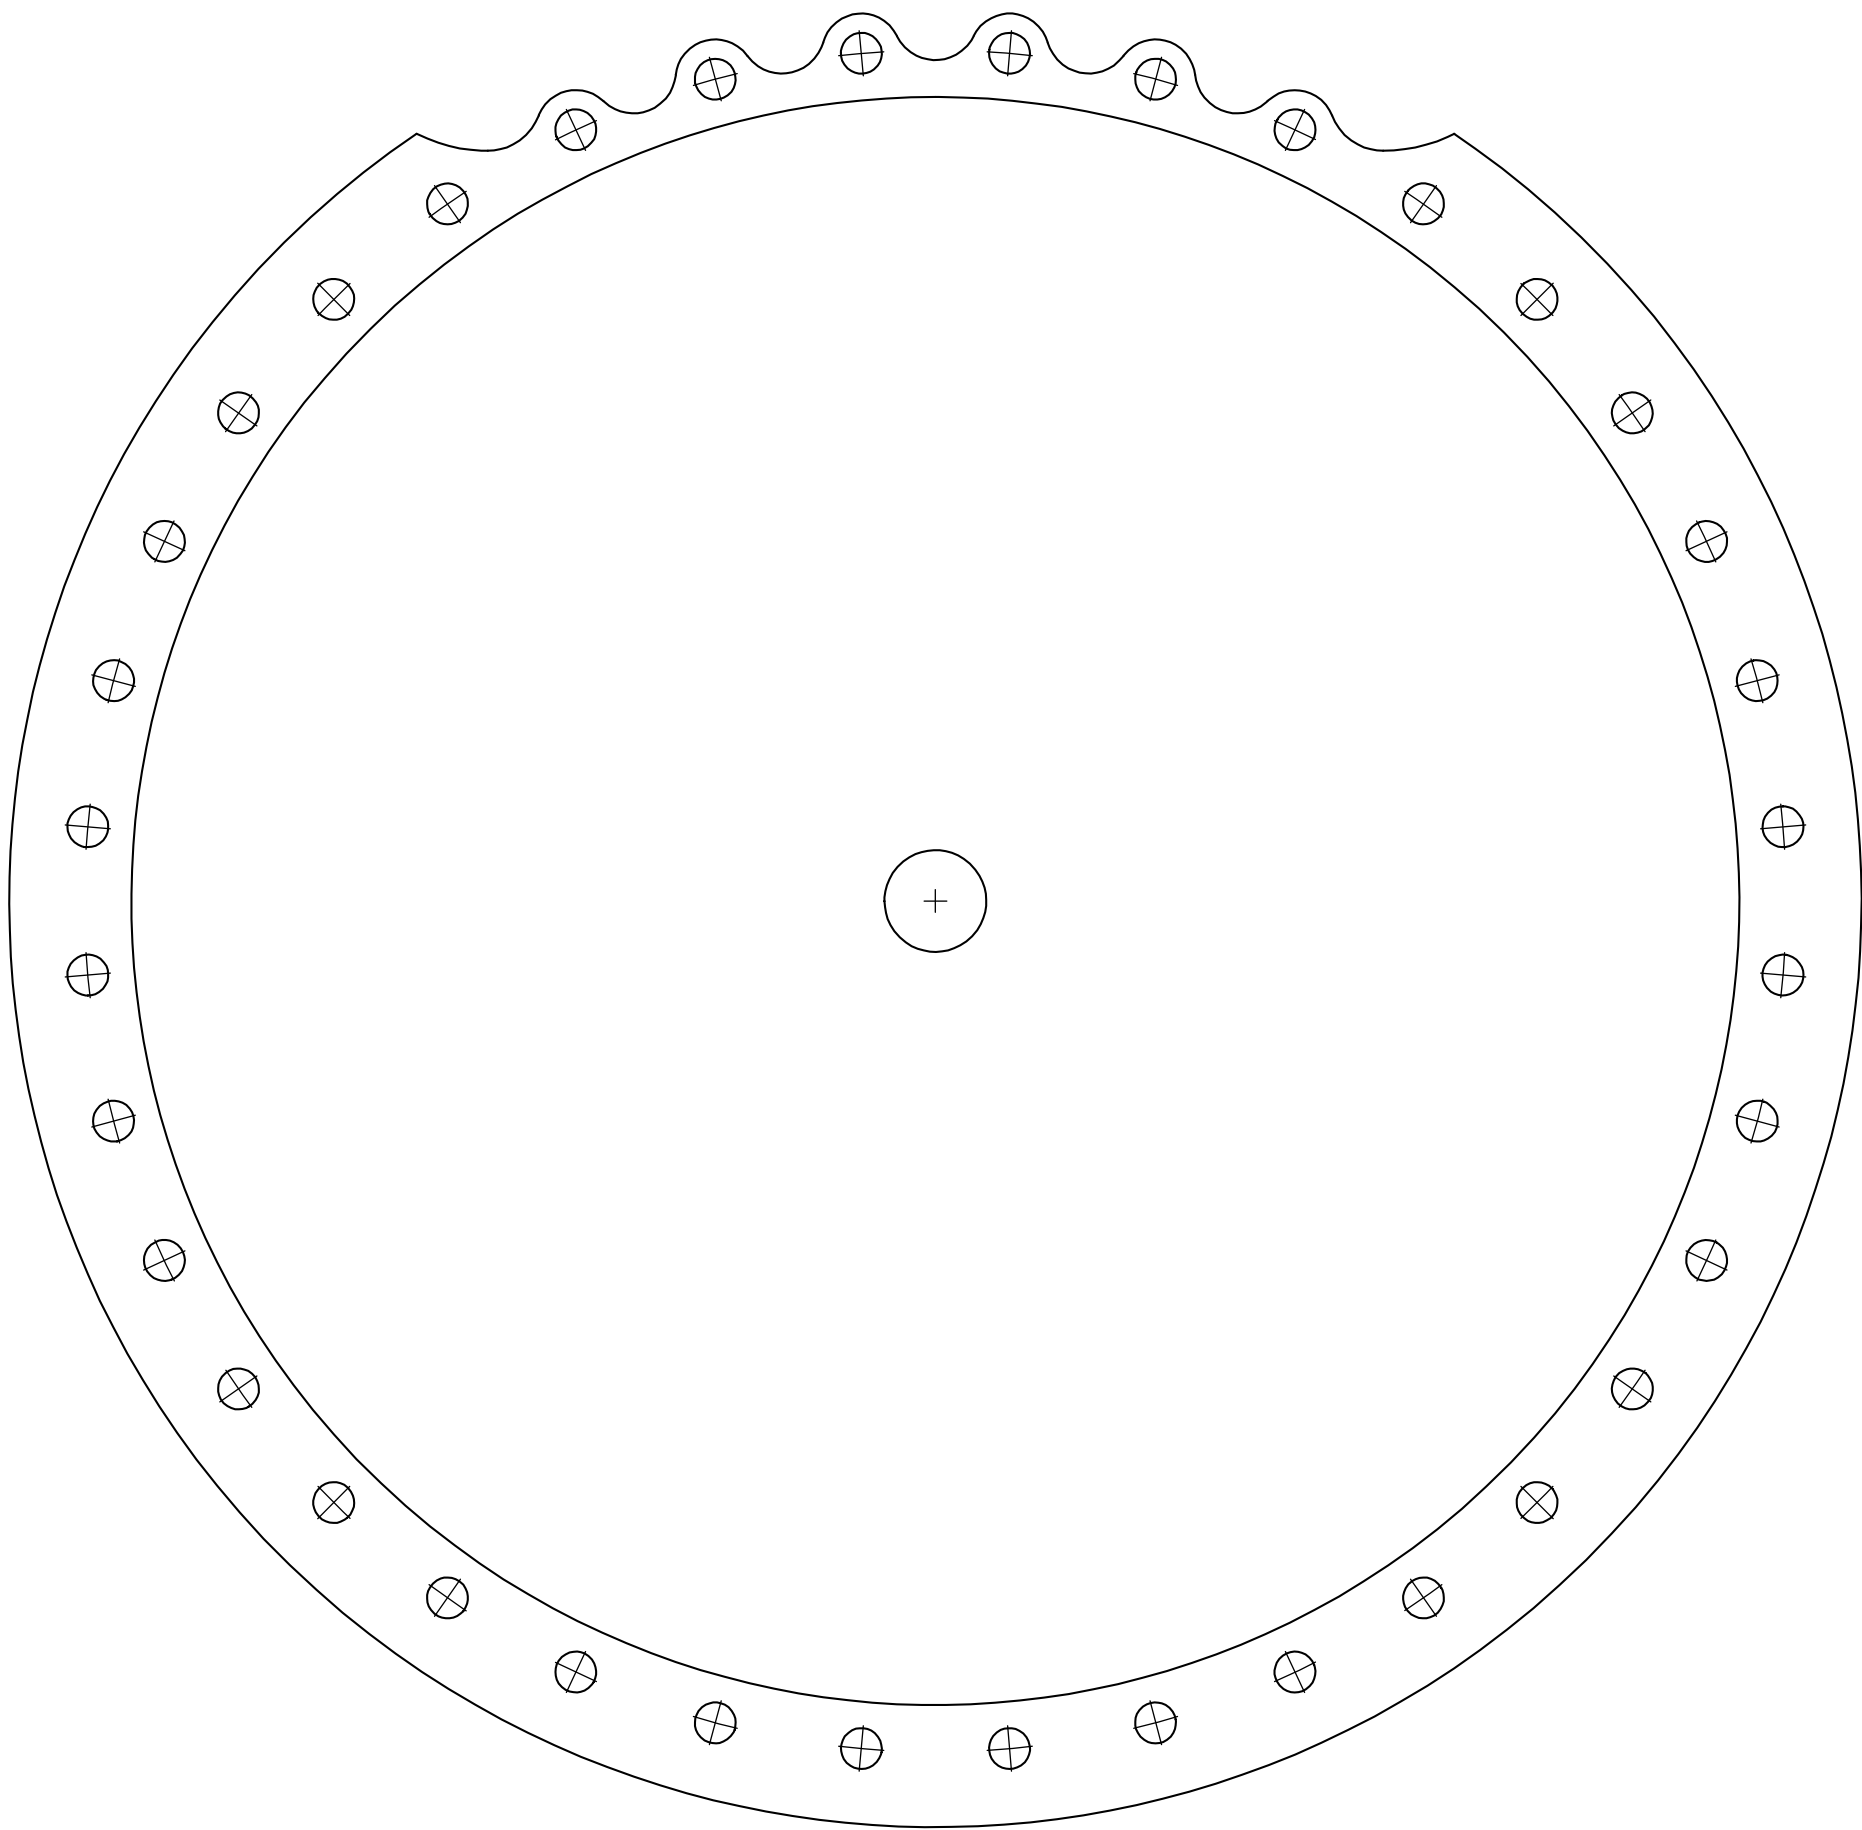

NOTE:
WELD ITEM 1 TO ITEM 2 INTERNALLY
AS SHOWN. THE WELD MUST BE He LEAK
TIGHT TO 1 X 10 ⁻⁹ SENSITIVITY.

--	--	